



IMPORTANT NOTES:
 Any discrepancies must be reported to ARA Architecture before proceeding.
 Figured dimensions only are to be worked from.
 This drawing remains the copyright of the ARA Architecture.
 This drawing is supplied in order to gain Planning Permission and Building Regulations Approval only and is not to be used as a working drawing unless the Builder or Owner verifies the accuracy of the drawings on site before work commences or ordering any materials.
 The Owner is to check his own deeds to verify that no restrictions or covenants exist to prevent building.
DO NOT SCALE OFF THIS DRAWING

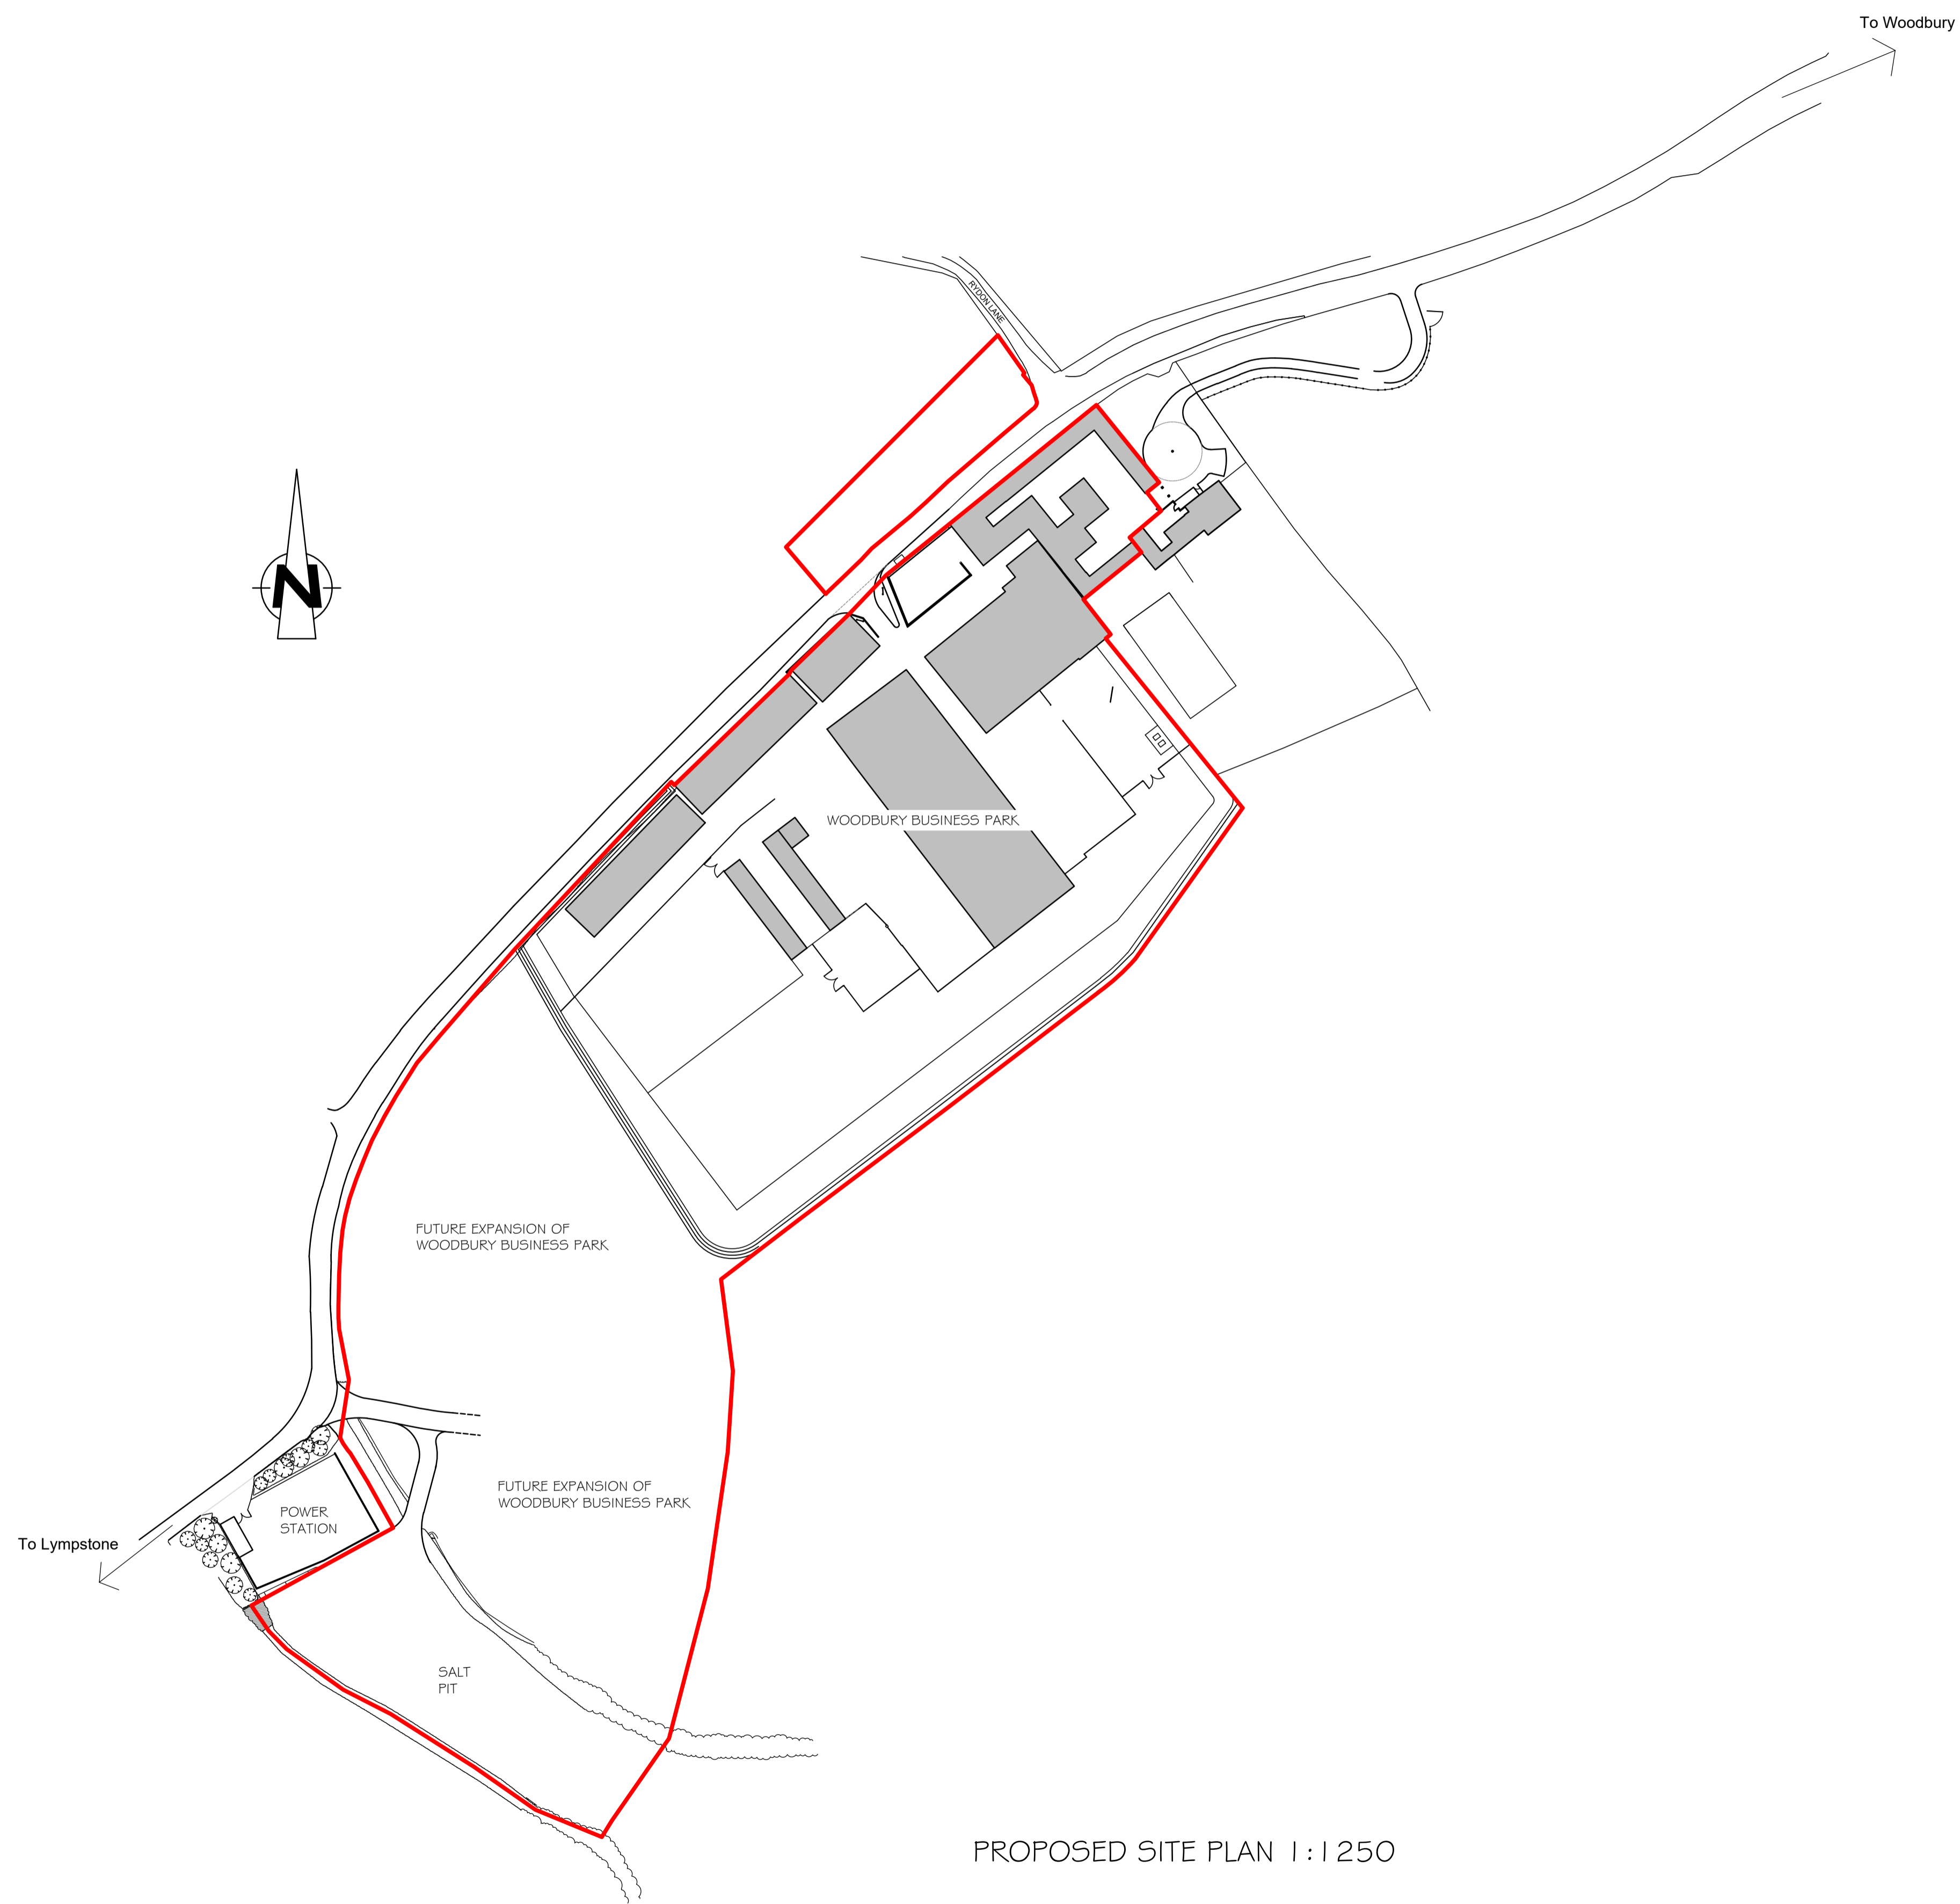

PROPOSED SITE PLAN 1:1250

 

project
 WOODBURY BUSINESS PARK
 WOODBURY
 EX5 1AY

drawing PROPOSED SITE PLAN	
scale 1:1250@A1	drawn
date MARCH 2021	checked
drawing no. 8251-06	rev A

ara
 architecture
 39 Rolle Street, Exmouth, Devon, EX8 2SN
 tel: (01395) 271619 fax: (01395) 270386
 e-mail: info@ara-architecture.co.uk