

County Solicitor

Persimmon Homes (South West) Limited Persimmon House Fulford YORK YO19 4FE Legal Services & Communications
County Half
Topsham Road
Exeter
EX2 4QD

DX 744970 EXETER 31

APC reference IMR/B14184
Building Regs No. 16/B0913/DOM/1
Development Management reference AH-1205-17

Tel: 01392 383000 ian.roberts@devon.gov.uk Fax: 01392 382286

HIGHWAYS ACT 1980 - ADVANCE PAYMENTS CODE.

notice requiring payment or security under section 220(1)

## Cranbrook Phase 4

To Company Secretary / Clerk, Persimmon Homes (South West) Limited

PLANS or a BUILDING NOTICE have been deposited by you or on your behalf with East Devon District Council in accordance with building regulations in respect of 133 new dwellings at the above development

AND the plans have been passed or the building notice has been accepted by the said Council

AND the buildings will have a frontage on a private street

DEVON COUNTY COUNCIL as street works authority **give you notice** in pursuance of section 220(1) of the Highways Act 1980 that before works take place payment of **£550,000** or the securing of that sum is required in accordance with section 219 of that act in respect of the cost of the street works in the said street

5<sup>th</sup> June 2017



Jan Shadbolt, County Solicitor

IN YOUR OWN INTEREST YOU SHOULD READ THE NOTES ON THE BACK

Textphone 0345 1551020 www.devon.gov.uk


## **NOTES**

Not later than one month after the service of this notice you may appeal to the Secretary of State for Transport at

Traffic Policy Division, Branch 2 Great Minster House 76 Marsham Street London SW1P 4DR

and the Secretary may substitute a smaller sum to that specified in this notice

- The sum demanded will go to discharge any liability for private street works charges under the Code of 1980 but if when street works are carried out the cost is greater than this sum the balance must be paid by the owner at that time, conversely, if the cost is less at that time the County Council will refund the balance to the then owner
- If any work is done in or for the purpose of erecting the building or buildings before payment has been made or secured to the satisfaction of the County Council in accordance with this notice, the owner of the land, and if he is a different person, the person undertaking the erection of the building or buildings, will\_be liable on summary conviction to a fine not exceeding level 3 on the standard scale and may on summary conviction be punished accordingly
- The sum deposited will be repaid plus interest at the statutory rate when the street works have been satisfactorily completed, inspected by the Highway Authority and when a one year defects liability period has expired, there being no defects outstanding at the end of this period
- Any payment made in respect of this notice, or correspondence relating to the security to be given for the sum demanded should be sent to the County Solicitor, County Hall, Topsham Road, Exeter EX2 4QD quoting the APC reference on the front of this letter

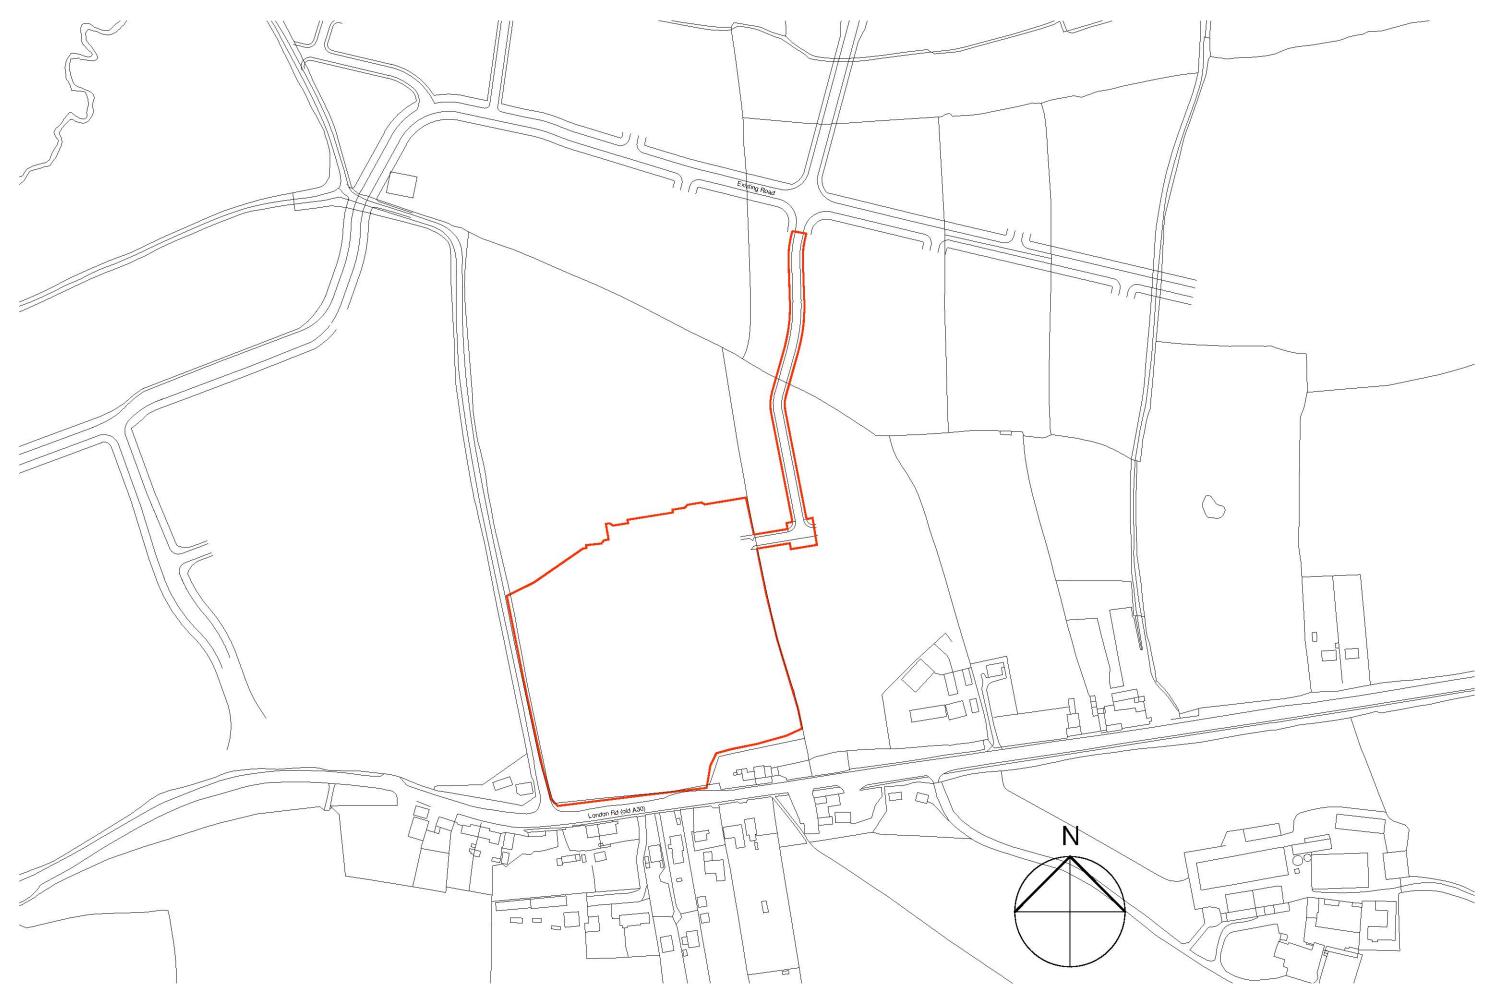

2015-CB-009

Cranbrook Phase 4 Location & Application Boundary Plan Scale 1:2500 @ A3 Mar 2016