


Proposed Play Park & Relocation of Car Park PLYMTREE PARISH HALL, PLYMTREE.

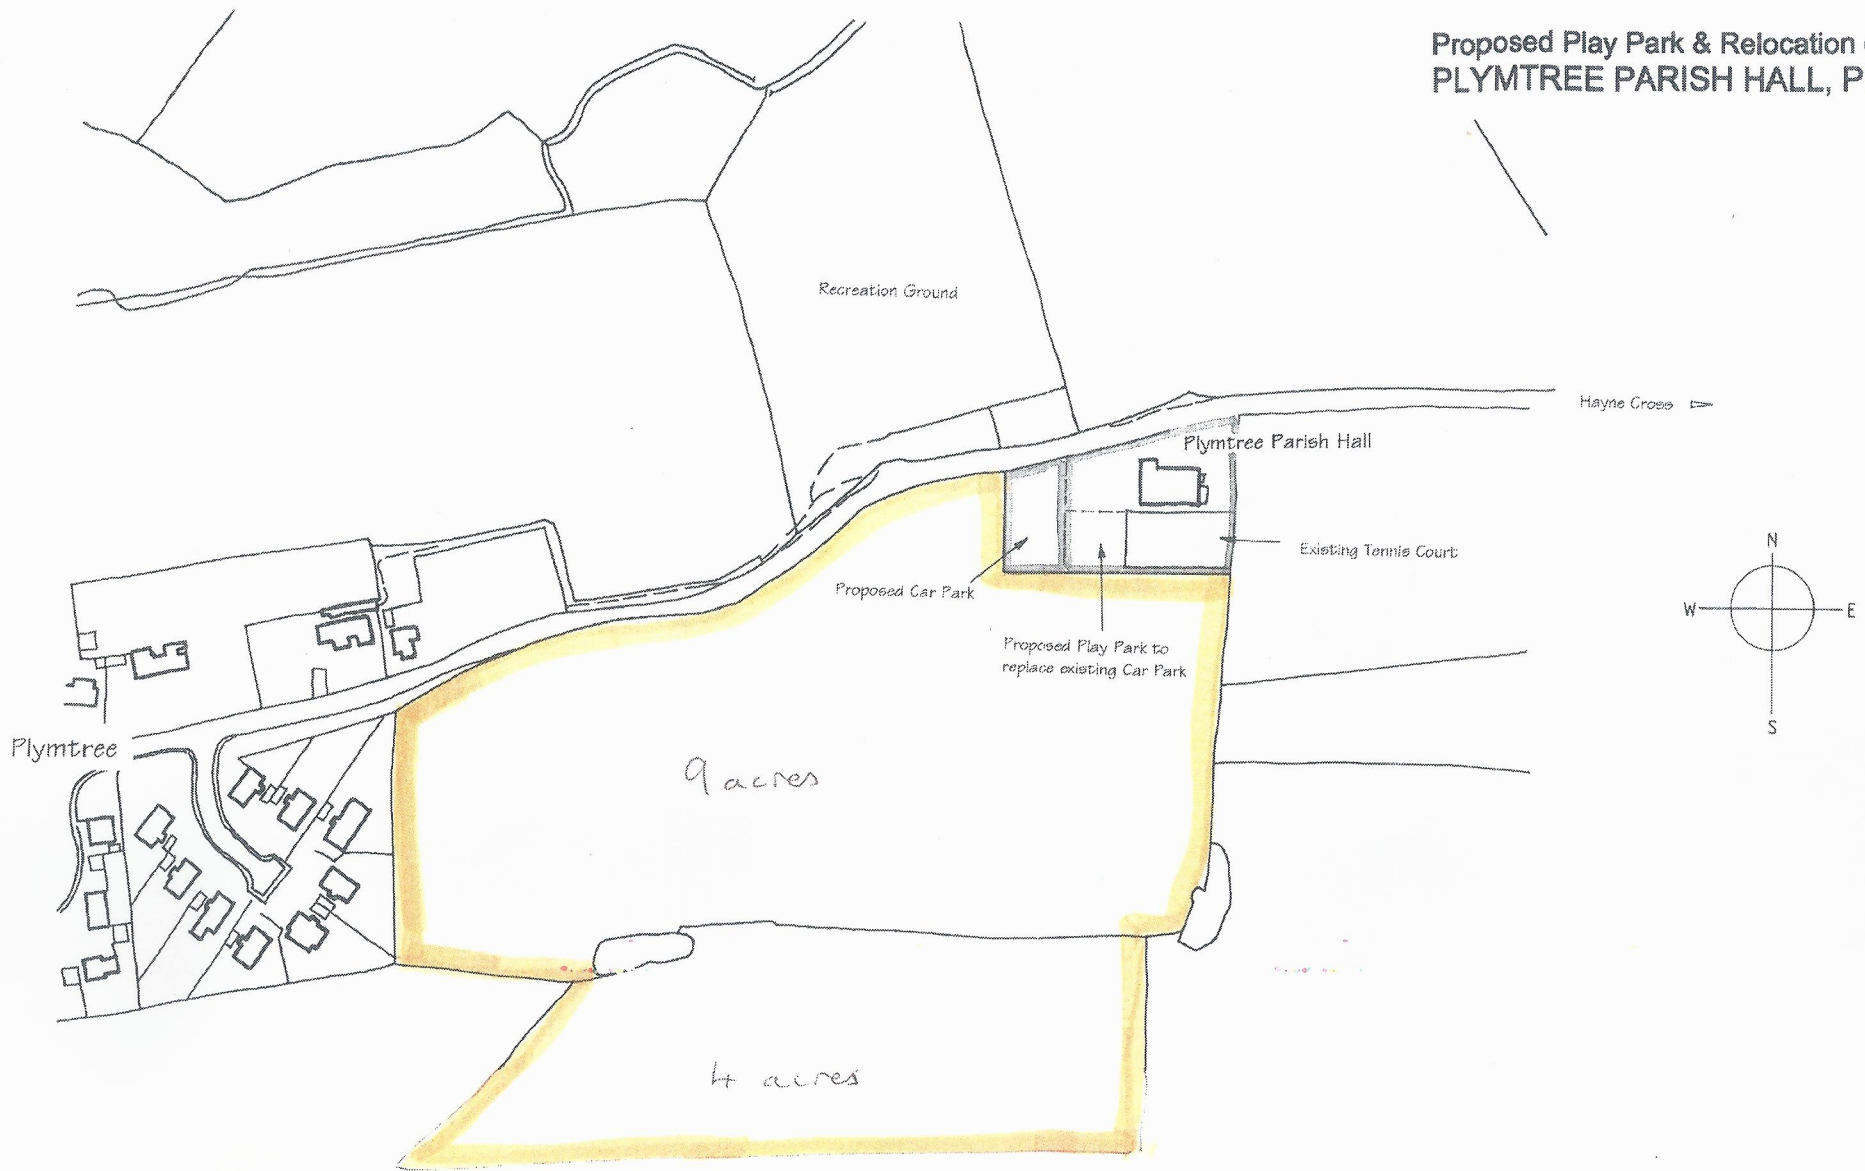

LOCATION PLAN

Scale: N.T.S.
Date: 28 October 2004
Dwg. no: 467/04/01