


PLAN
SCALE 1:100

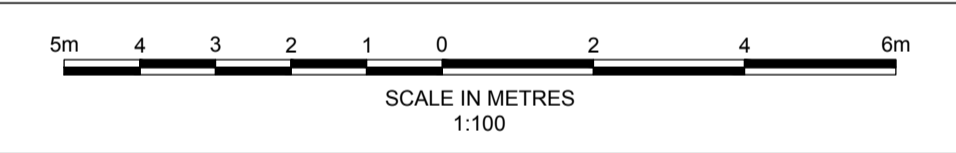

- NOTES
1. ALL DIMENSIONS ARE IN MILLIMETRES UNLESS NOTED OTHERWISE.
 2. ALL LEVELS ARE IN METRES RELATIVE TO ORDINANCE DATUM UNLESS NOTED OTHERWISE.


NOT FOR CONSTRUCTION

DRAFT

REV	DATE	DESCRIPTION	BY	CHK	APP
P3	17.06.2018	FOR CLIENT REVIEW	AIK	AJ	APL
P2	09.06.2018	FOR CLIENT REVIEW	AIK	AJ	APL
P1	04.06.2018	FOR CLIENT REVIEW	AIK	AJ	APL

REVISIONS

CLIENT

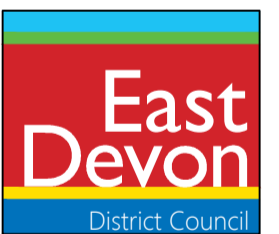

PROJECT

SIDMOUTH BEACH
MANAGEMENT SCHEME


TITLE

PREFERRED OPTION
RAMP



DRAWN	CHECKED	APPROVED
A.I.K	AJ	APL
DATE	SCALE	REF.
Apr 2018	AT A1 AS SHOWN	PB6525

DRAWING No.	REVISION
PB6525-07	P3

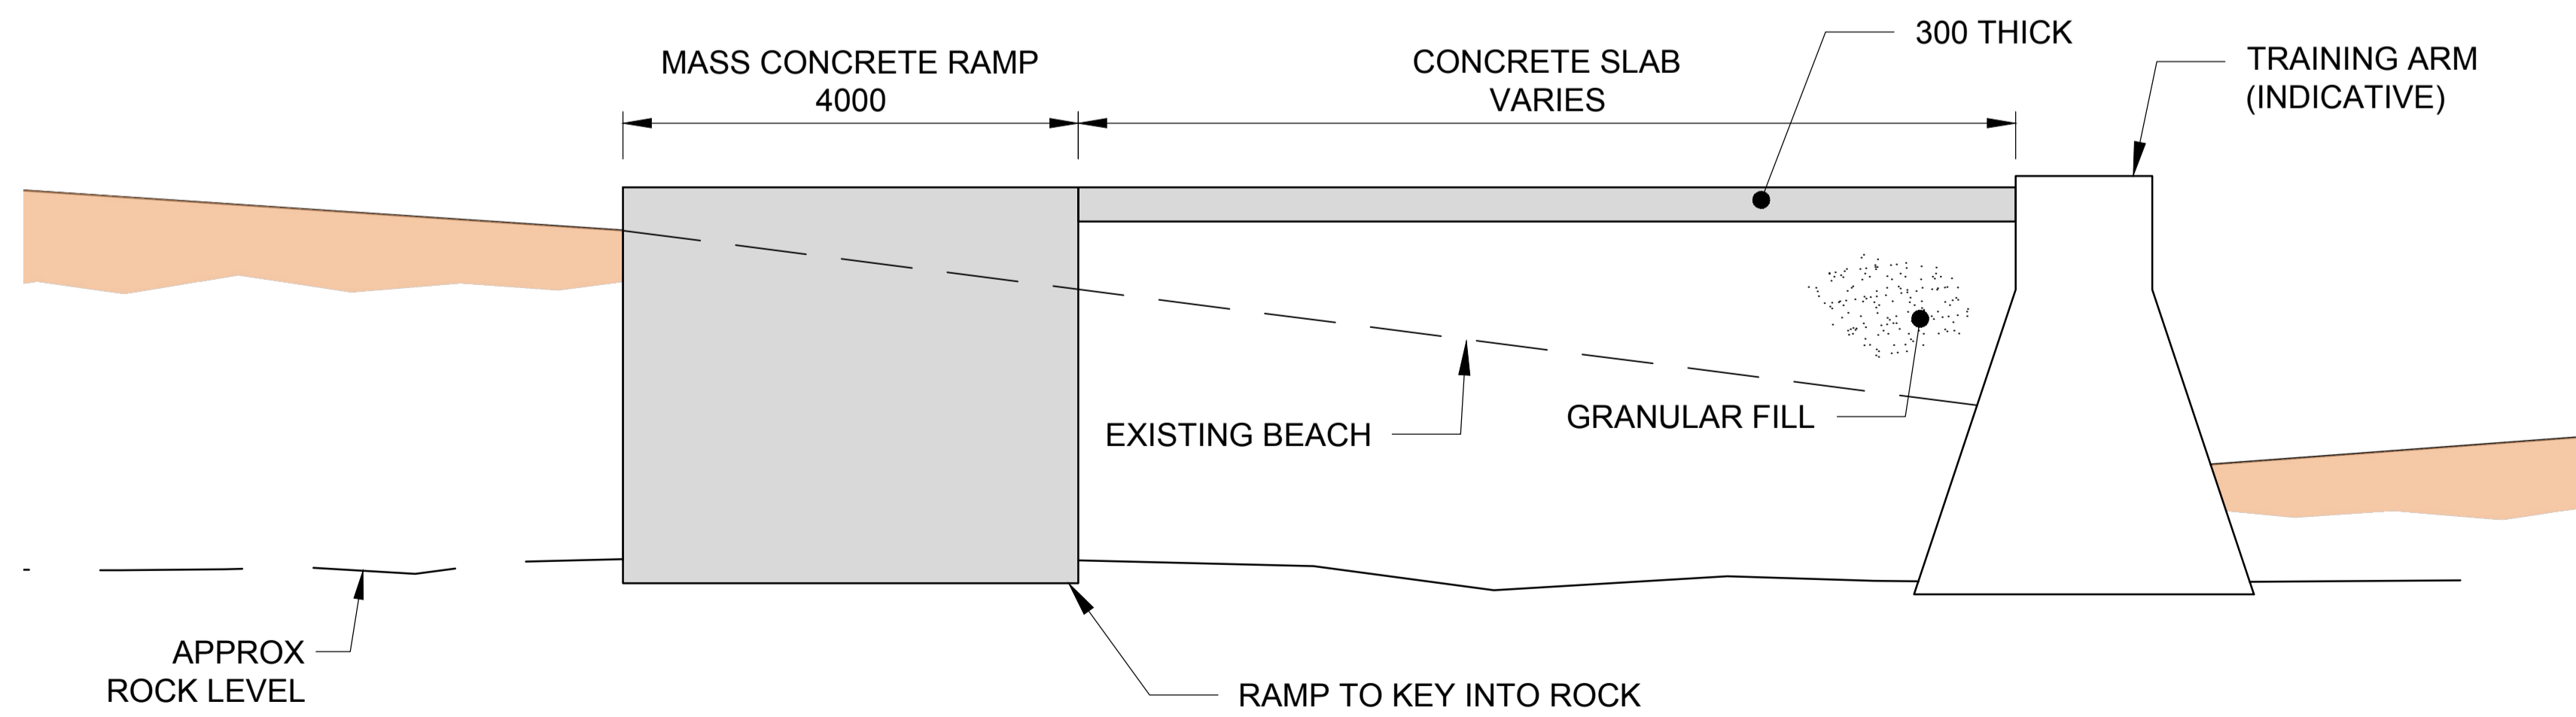

SECTION A-A
SCALE 1:50

