



- NOTES
- ALL DIMENSIONS ARE IN MILLIMETRES UNLESS NOTED OTHERWISE.
 - ALL LEVELS ARE IN METRES RELATIVE TO ORDNANCE DATUM UNLESS NOTED OTHERWISE.

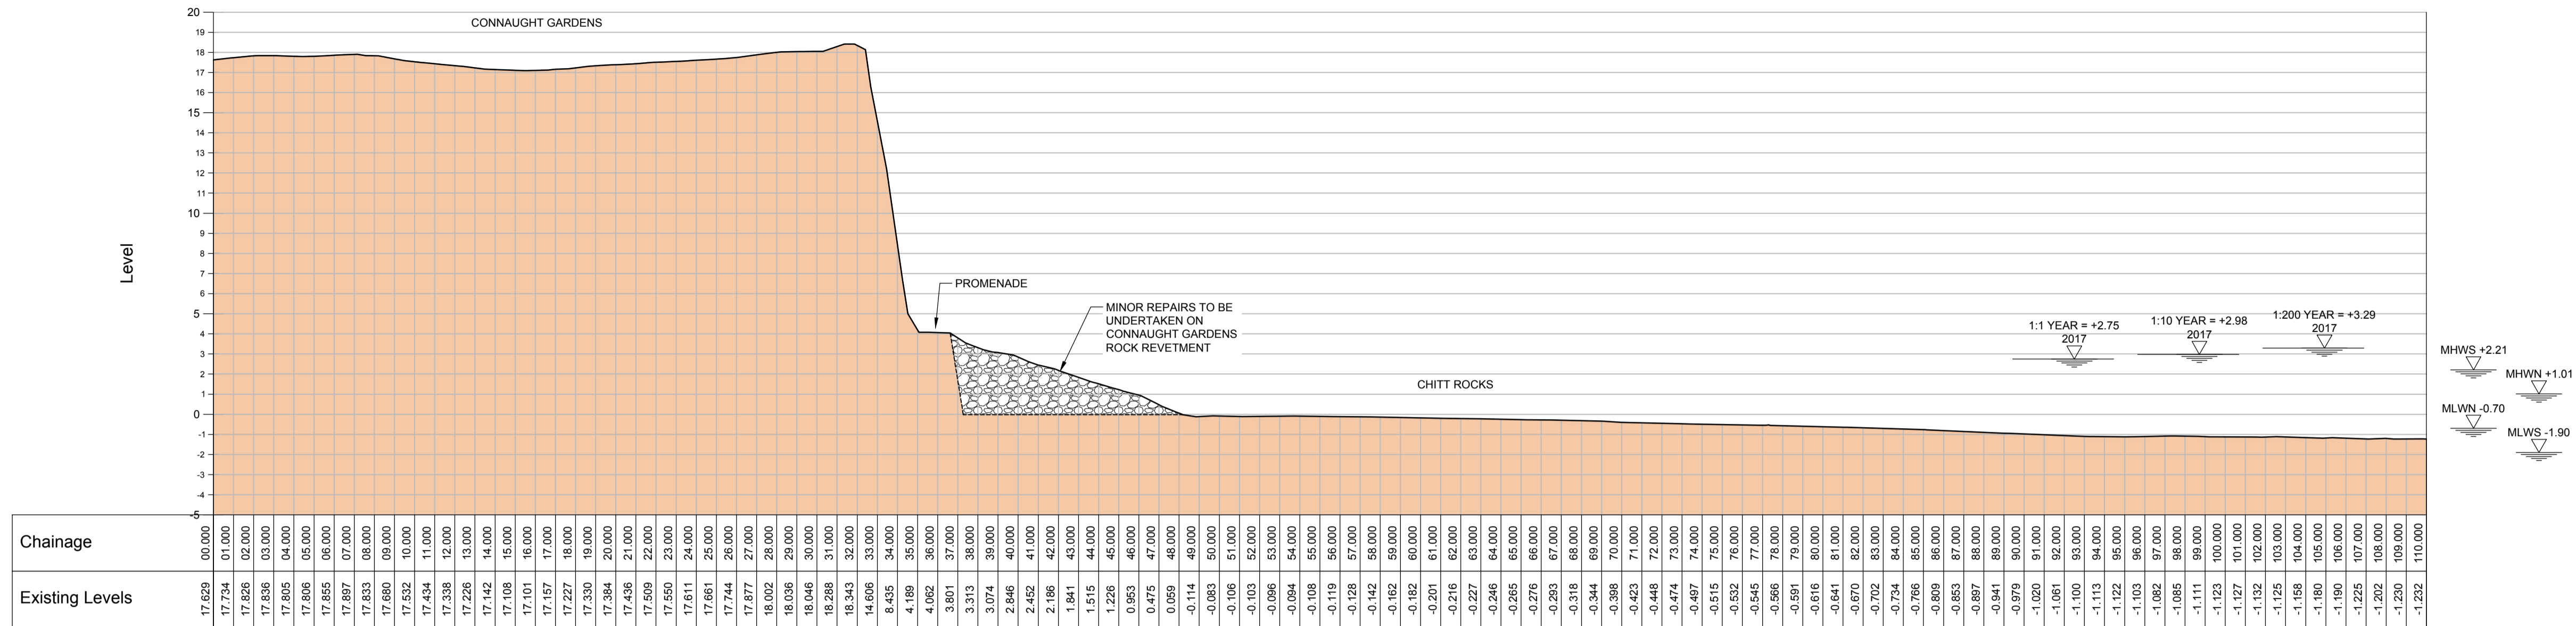

SECTION A-A
SCALE: H 1:200, V 1:200. DATUM: -5.000

AREA A - CONNAUGHT GARDENS HEADLAND

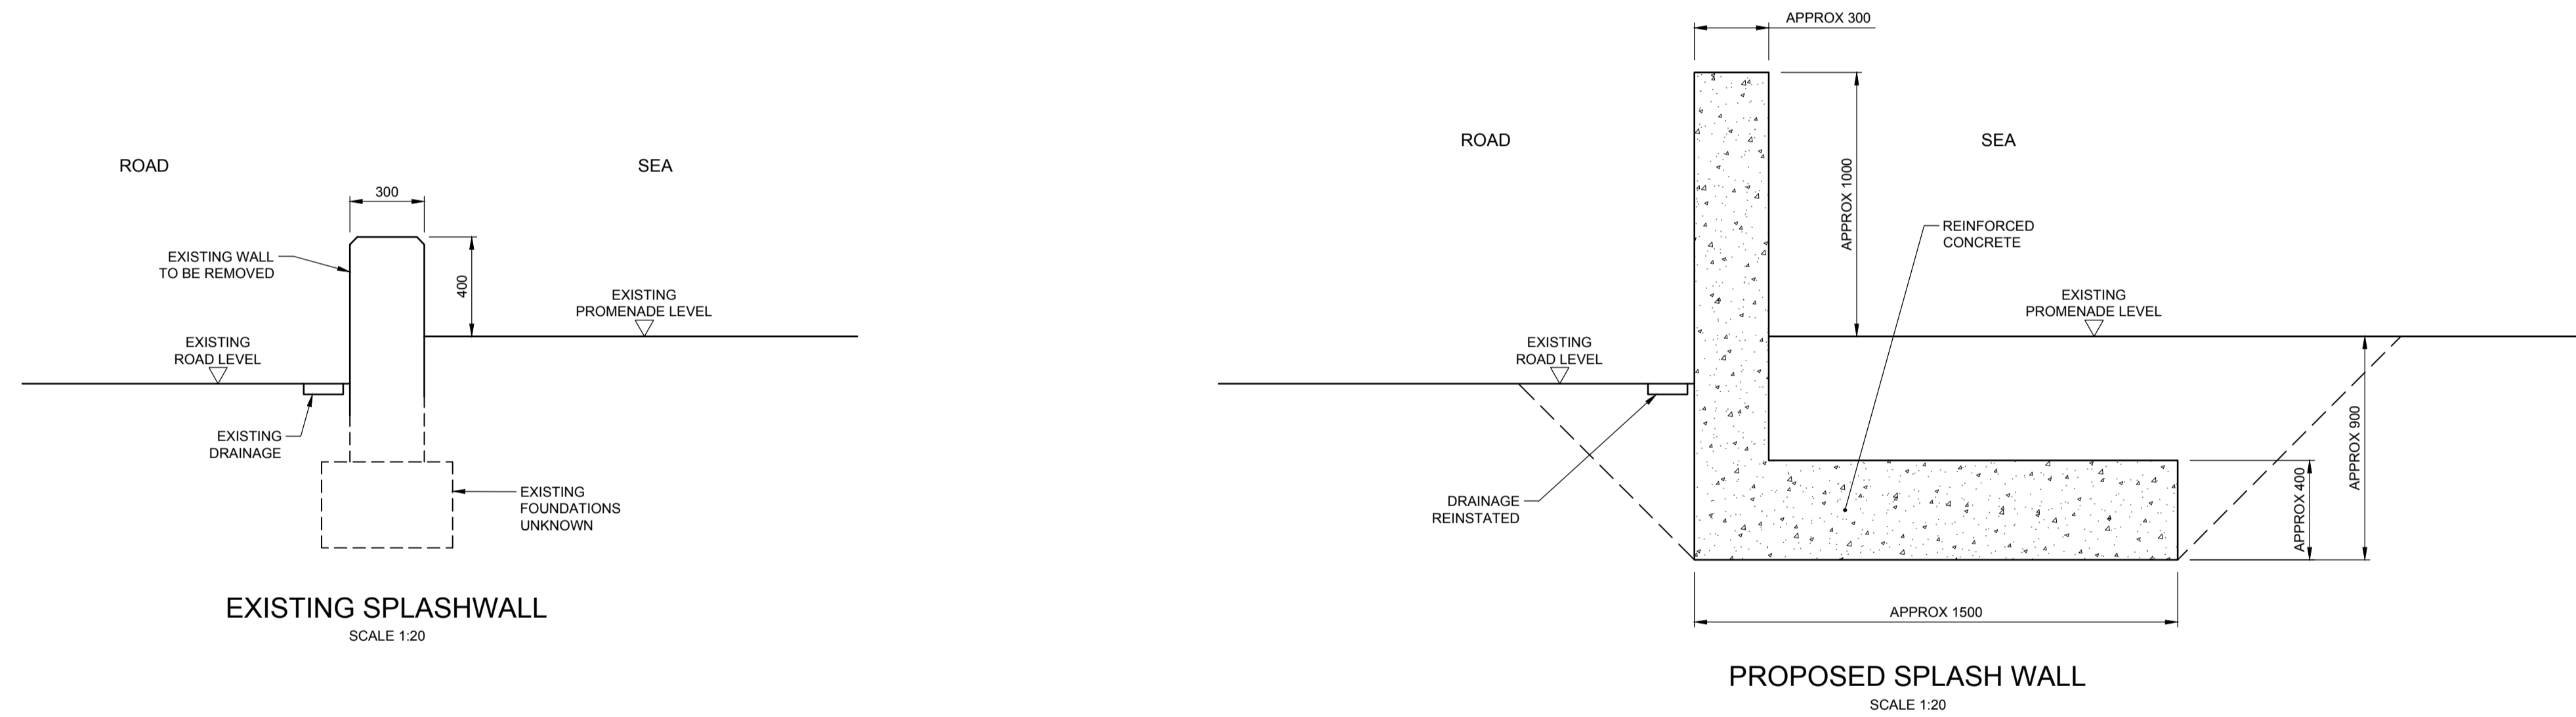


NOT FOR CONSTRUCTION

DRAFT

REV	DATE	DESCRIPTION	BY	CHK	APP
P3	17.06.2018	FOR CLIENT REVIEW	AIK	AJ	APL
P2	04.06.2018	FOR CLIENT REVIEW	AIK	AJ	APL
P1	04.06.2018	FOR CLIENT REVIEW	AIK	AJ	APL

REVISIONS

CLIENT

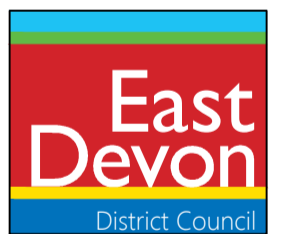

PROJECT

SIDMOUTH BEACH MANAGEMENT SCHEME

TITLE

AREAS A & B CROSS SECTIONS




Enhancing Society Together

DRAWN	CHECKED	APPROVED
A.I.K	AJ	APL

DATE	SCALE	REF.
Apr. 2018	AS SHOWN	PB6525

DRAWING No.	REVISION
PB6525-02	P3

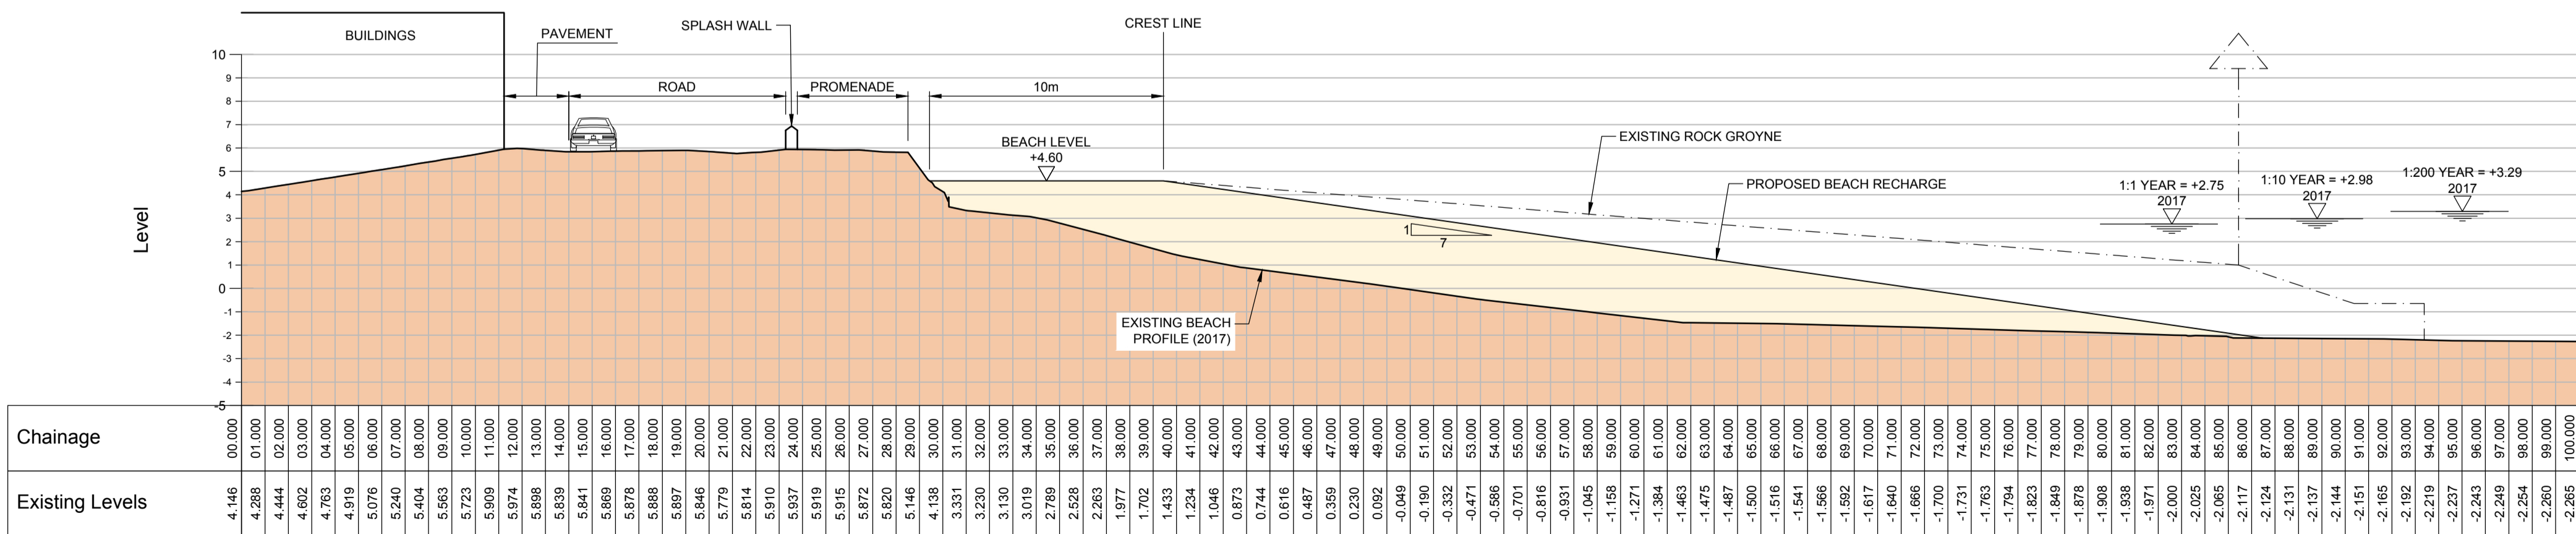

SECTION B-B
SCALE: H 1:200, V 1:200. DATUM: -5.000

AREA B - TOWN BEACH AND PROMENADE SPLASH WALL

