


- NOTES
1. ALL DIMENSIONS ARE IN METRES UNLESS NOTED OTHERWISE.
 2. ALL LEVELS ARE IN METRES RELATIVE TO ORDNANCE DATUM UNLESS NOTED OTHERWISE.

**NOT FOR
CONSTRUCTION**


DRAFT

REV	DATE	DESCRIPTION	BY	CHK	APP
P3	17.06.2018	FOLLOWING CLIENT REVIEW	AIK	AJ	APL
P2	06.06.2018	FOR CLIENT REVIEW	AIK	AJ	APL
P1	04.06.2018	FOR CLIENT REVIEW	AIK	AJ	APL


PLAN
SCALE 1:250

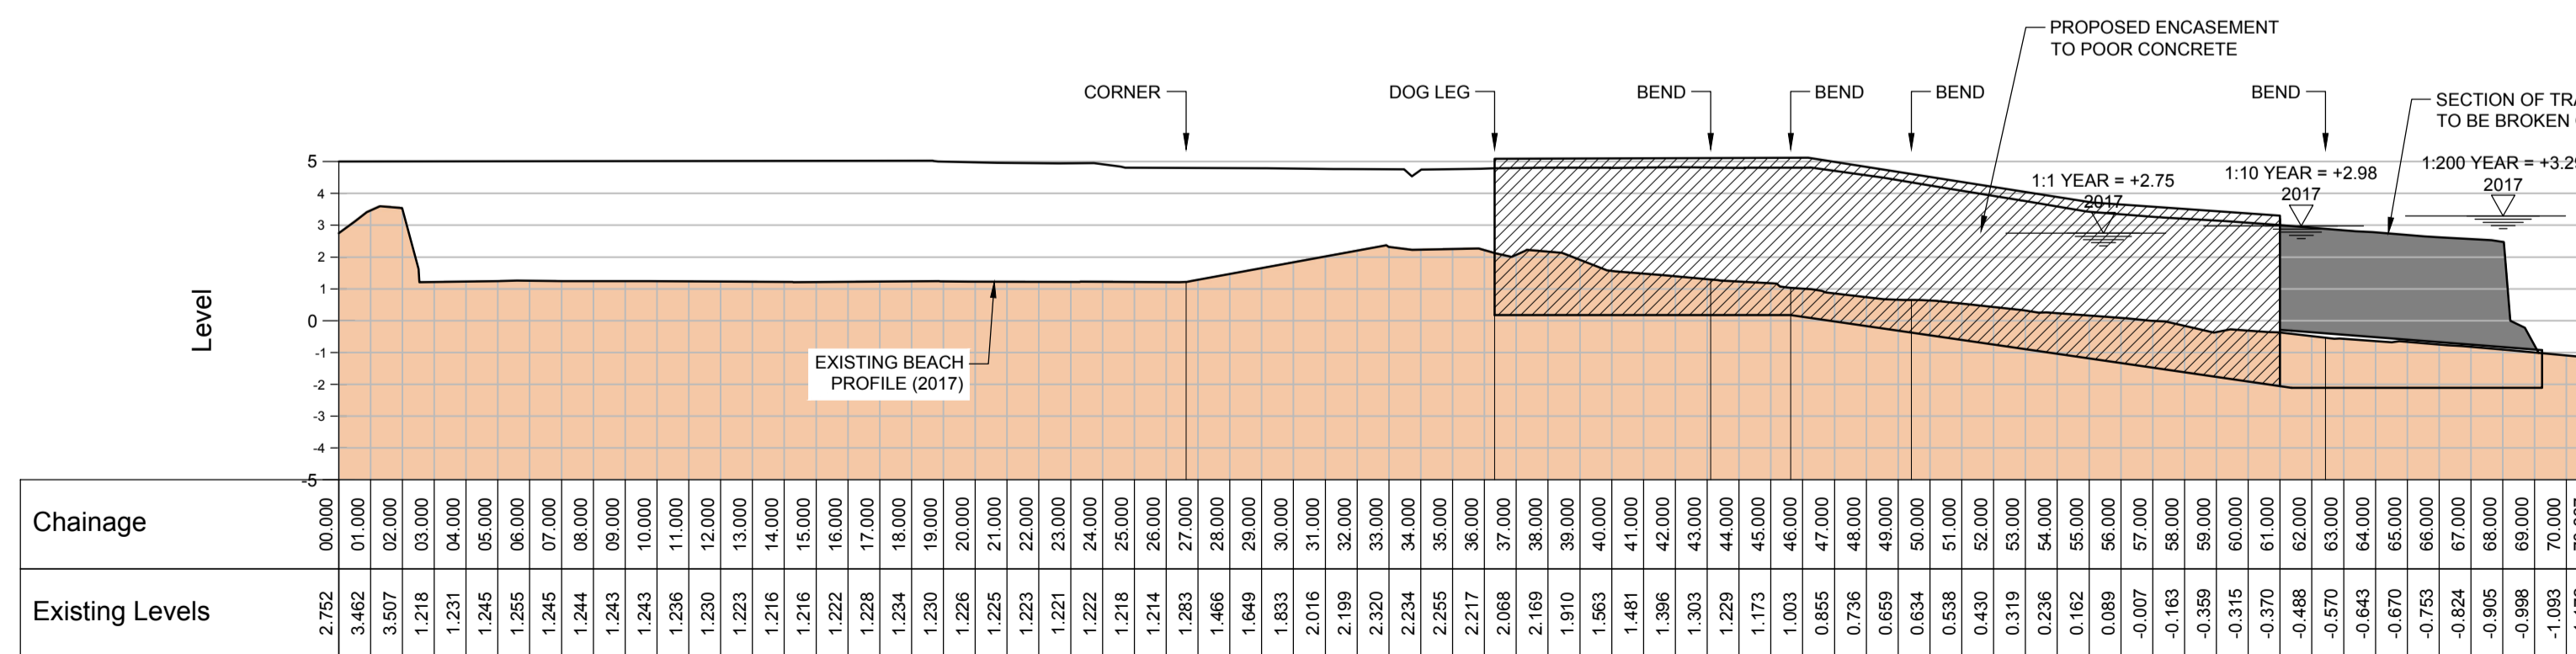

SECTION A-A
SCALE: H 1:200, V 1:200, DATUM: -5.000

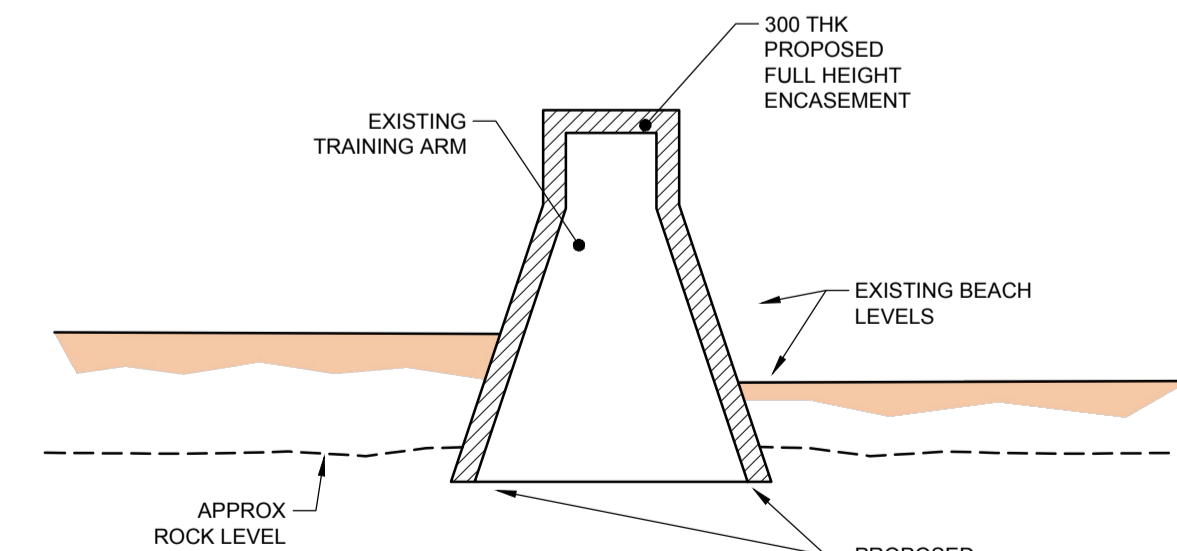


TYPICAL SECTION
SCALE 1:200

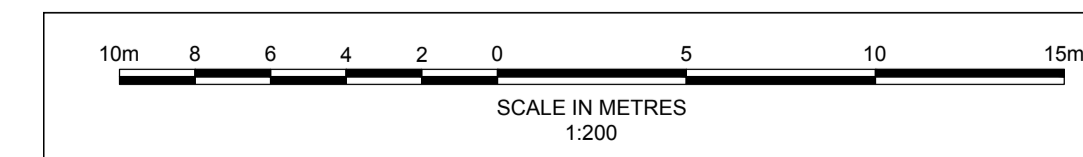

REVISIONS

CLIENT

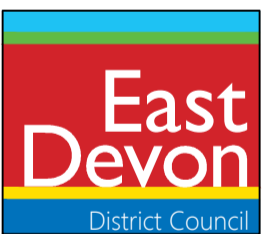

PROJECT

SIDMOUTH BEACH
MANAGEMENT SCHEME

TITLE

PREFERRED OPTION
TRAINING ARM

Burns House, Harlands Road
Haywards Heath, RH16 1PG
Tel: +44(0)1444 455551
Email: info@rhdhv.com
www.royalhaskoningdhv.com

DRAWN	CHECKED	APPROVED
A.I.K	AJ	APL
DATE	SCALE	REF.
Apr. 2018	AT A1 AS SHOWN	PB6525

DRAWING No.	REVISION
PB6525-03	P3