




**Woolbrook Road: Phase II**  
**Sidmouth**  
**Site location**

**A01**

**Key**

 Site boundary

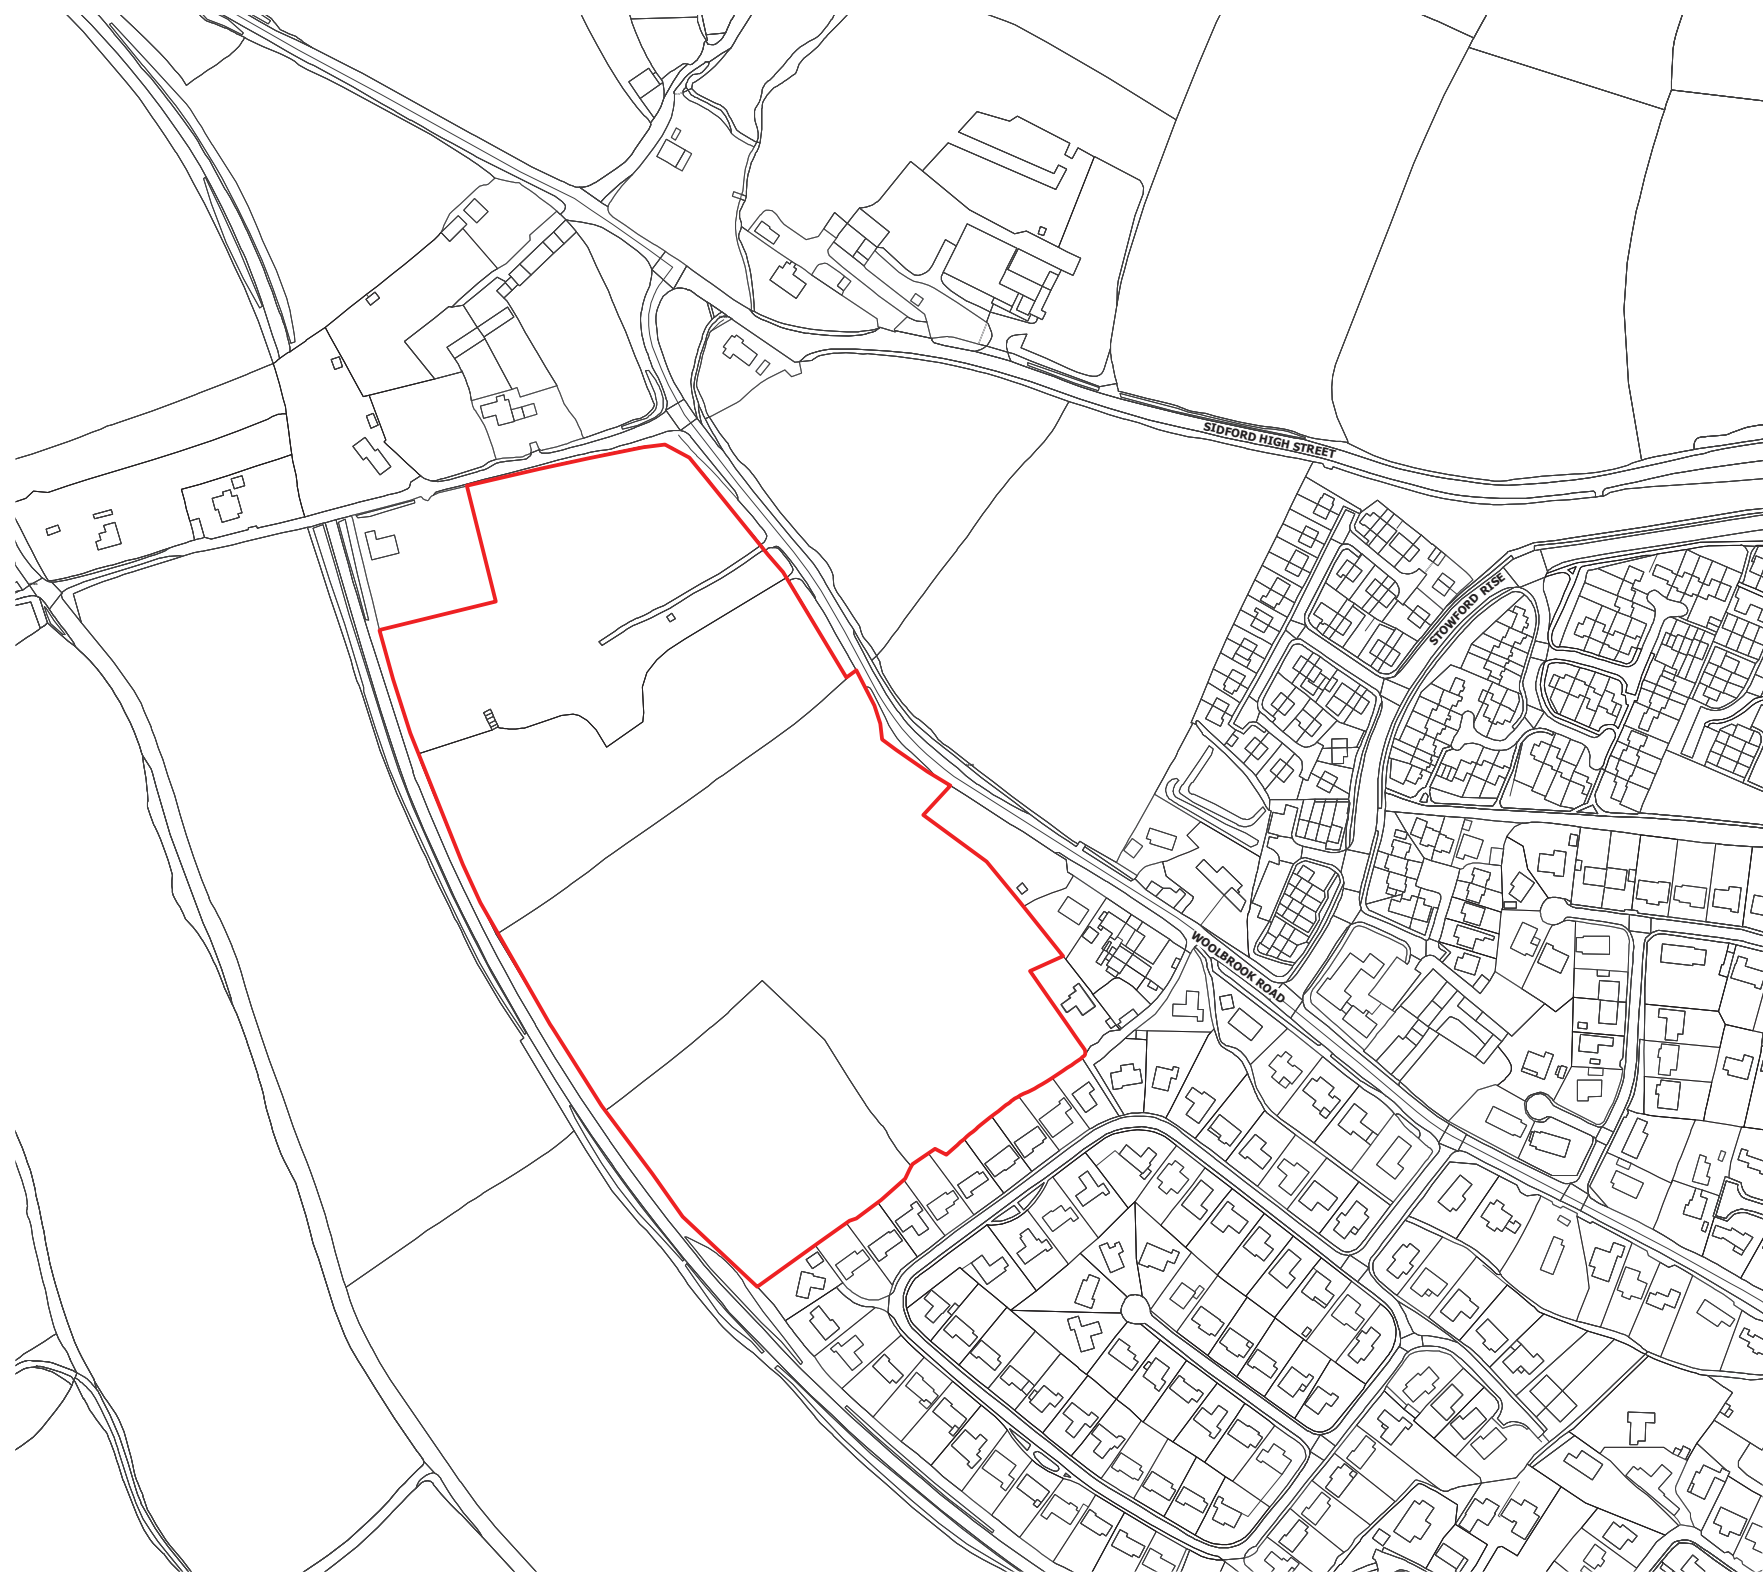

A069155drgA01v1  
File: A069155drf03v4.mcd

Scale 1:2500@A3

creative minds safe hands

WYG Planning & Environment  
Hawthorn House, Chalfont Business Park, Wellington, Somerset, TA21 8YA

 [www.wyg.com](http://www.wyg.com)

© WYG Environment Planning Transport Limited 2012  
Based upon the Ordnance Survey map with the permission of The Controller of Her Majesty's Stationery Office, © Crown copyright.  
WYG Environment Planning Transport Limited 2012, licence no: AR 1000 17603