

**KEY:**

- Proposed No Stopping At Any Time except taxis ———
- Existing No Waiting At Any Time except taxis - - - - -
- Existing Limited Waiting 8am-6pm 30 Minutes  
No Return Within 1 Hour - - - - -
- Existing No Waiting At Any Time - - - - -
- Existing No Loading At Any Time - - - - -

© Crown copyright. All rights reserved. 100019783. 2023

Do not scale from this drawing in either hard or electronic format. No responsibility is accepted where this drawing is used in circumstances other than that for which it was originally prepared and issued.



Meg Booth - Director of Climate Change, Environment and Transport

TRAFFIC ORDERS & POLICY TEAM  
DEVON COUNTY COUNCIL, HIGHWAY MANAGEMENT, LUCOMBE HOUSE, COUNTY HALL, TOPSHAM ROAD, EXETER, EX2 4QD

Telephone 0345 155 1004

SCHEME

IMPERIAL ROAD, EXMOUTH

DRAWING

EAST DEVON TAXI RANK REVIEW

drawn by

ML

scale

NTS

date

21-Feb-2023

O.S.Ref

300038, 81048

drawing number

ENV6060/01 (A)



**KEY:**

Proposed No Stopping 6pm-8am except taxis



Existing No Waiting 6pm-8am except taxis



Existing Loading Only 8am-6pm




Existing Loading Only At Any Time



Existing No Waiting At Any Time



Existing No Loading At Any Time

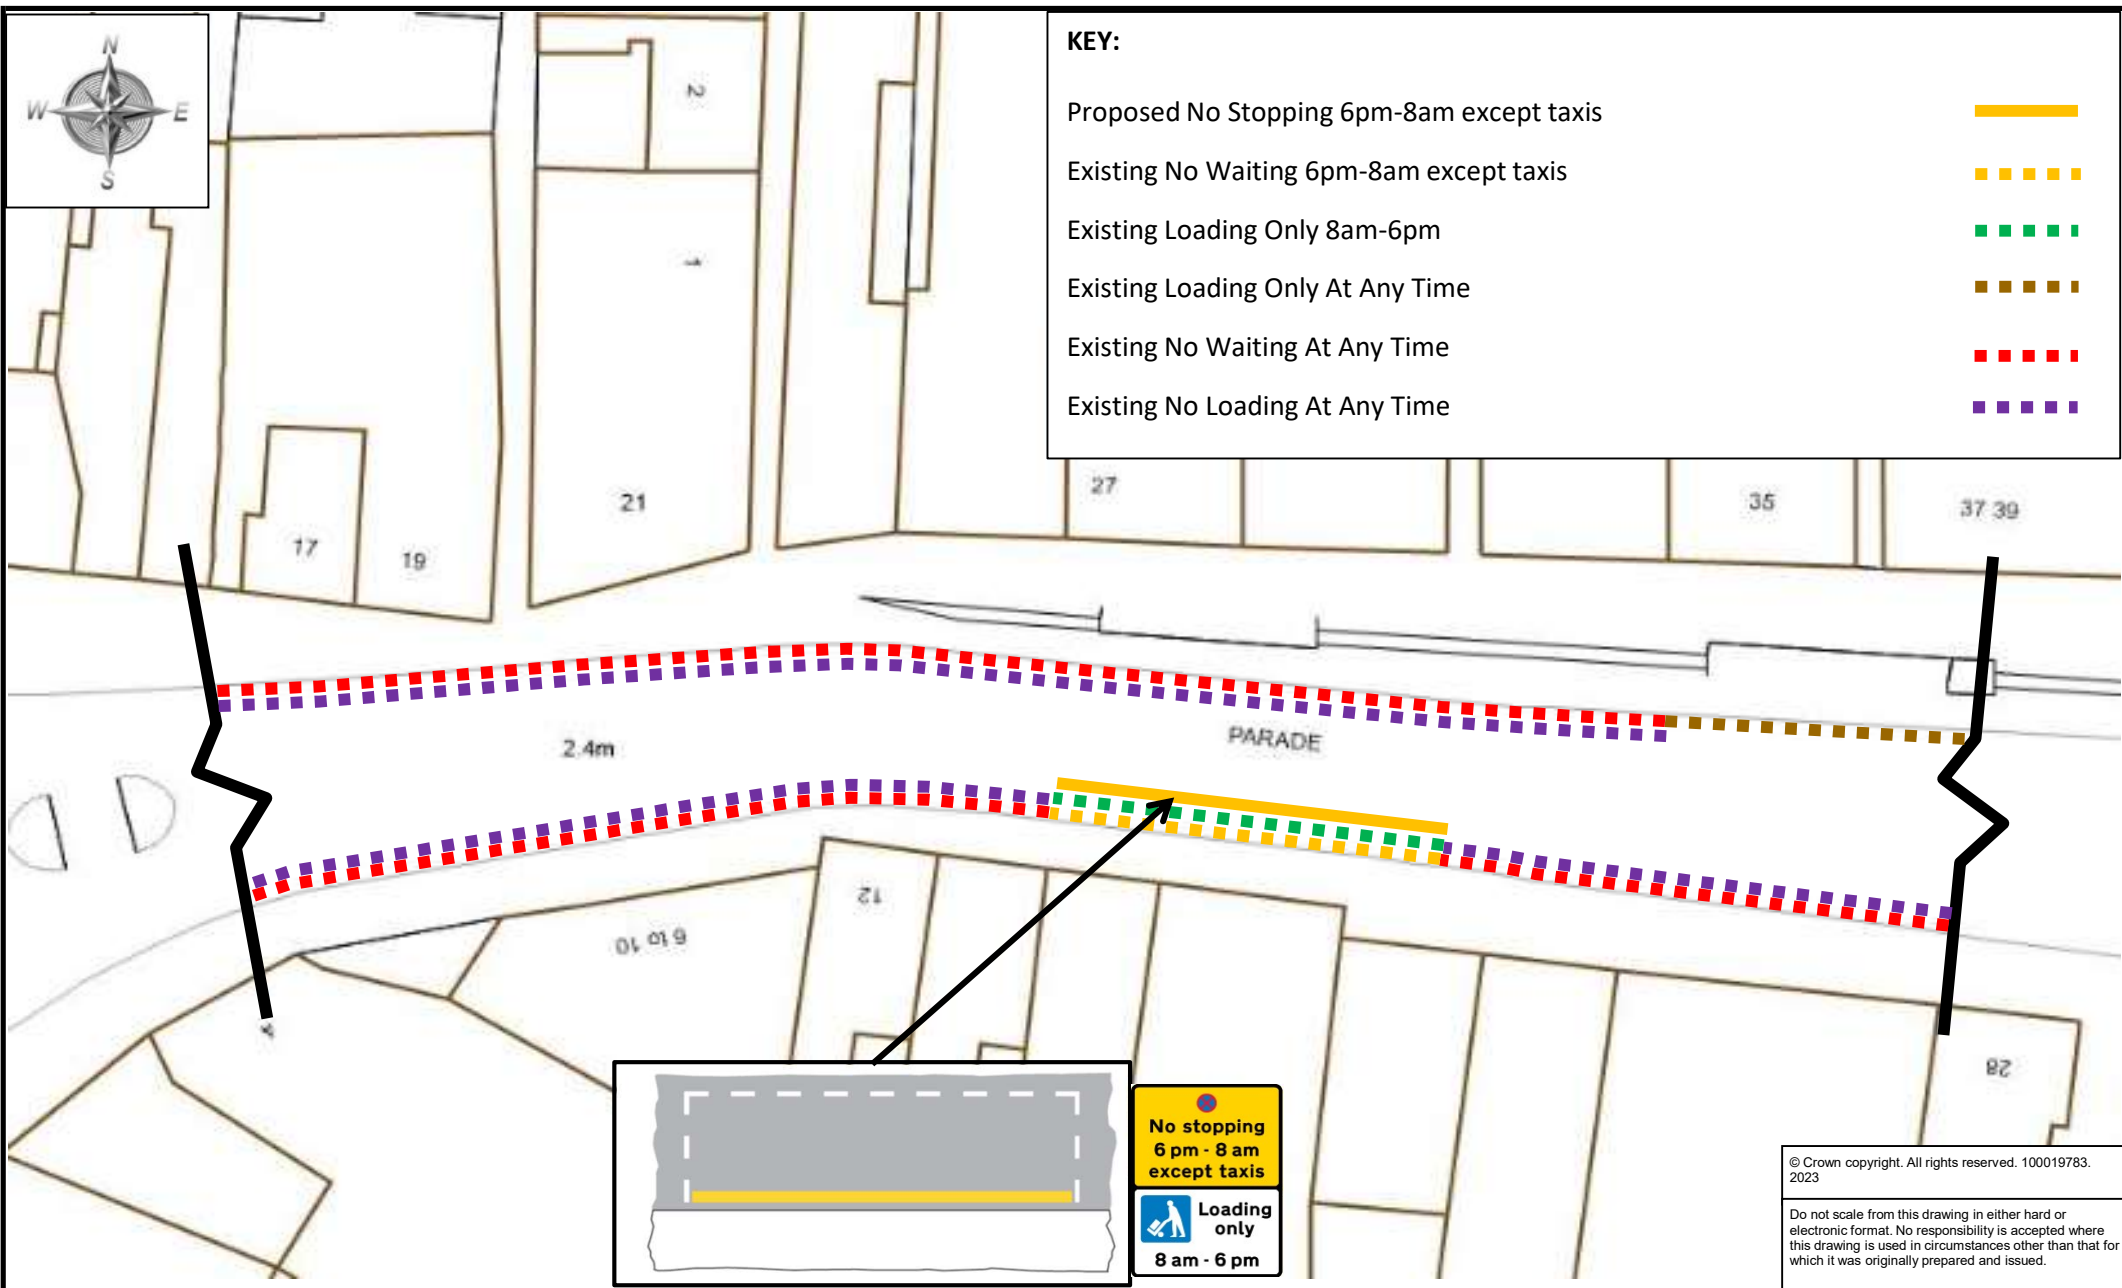

© Crown copyright. All rights reserved. 100019783. 2023

Do not scale from this drawing in either hard or electronic format. No responsibility is accepted where this drawing is used in circumstances other than that for which it was originally prepared and issued.



Meg Booth - Director of Climate Change, Environment and Transport

TRAFFIC ORDERS & POLICY TEAM  
DEVON COUNTY COUNCIL, HIGHWAY MANAGEMENT, LUCOMBE HOUSE, COUNTY HALL, TOPSHAM ROAD, EXETER, EX2 4QD

Telephone 0345 155 1004

SCHEME

PARADE, EXMOUTH

DRAWING

EAST DEVON TAXI RANK REVIEW

drawn by

ML

scale

NTS

date



21-Feb-2023

O.S.Ref

300129, 81047


drawing number

ENV6060/02 (A)

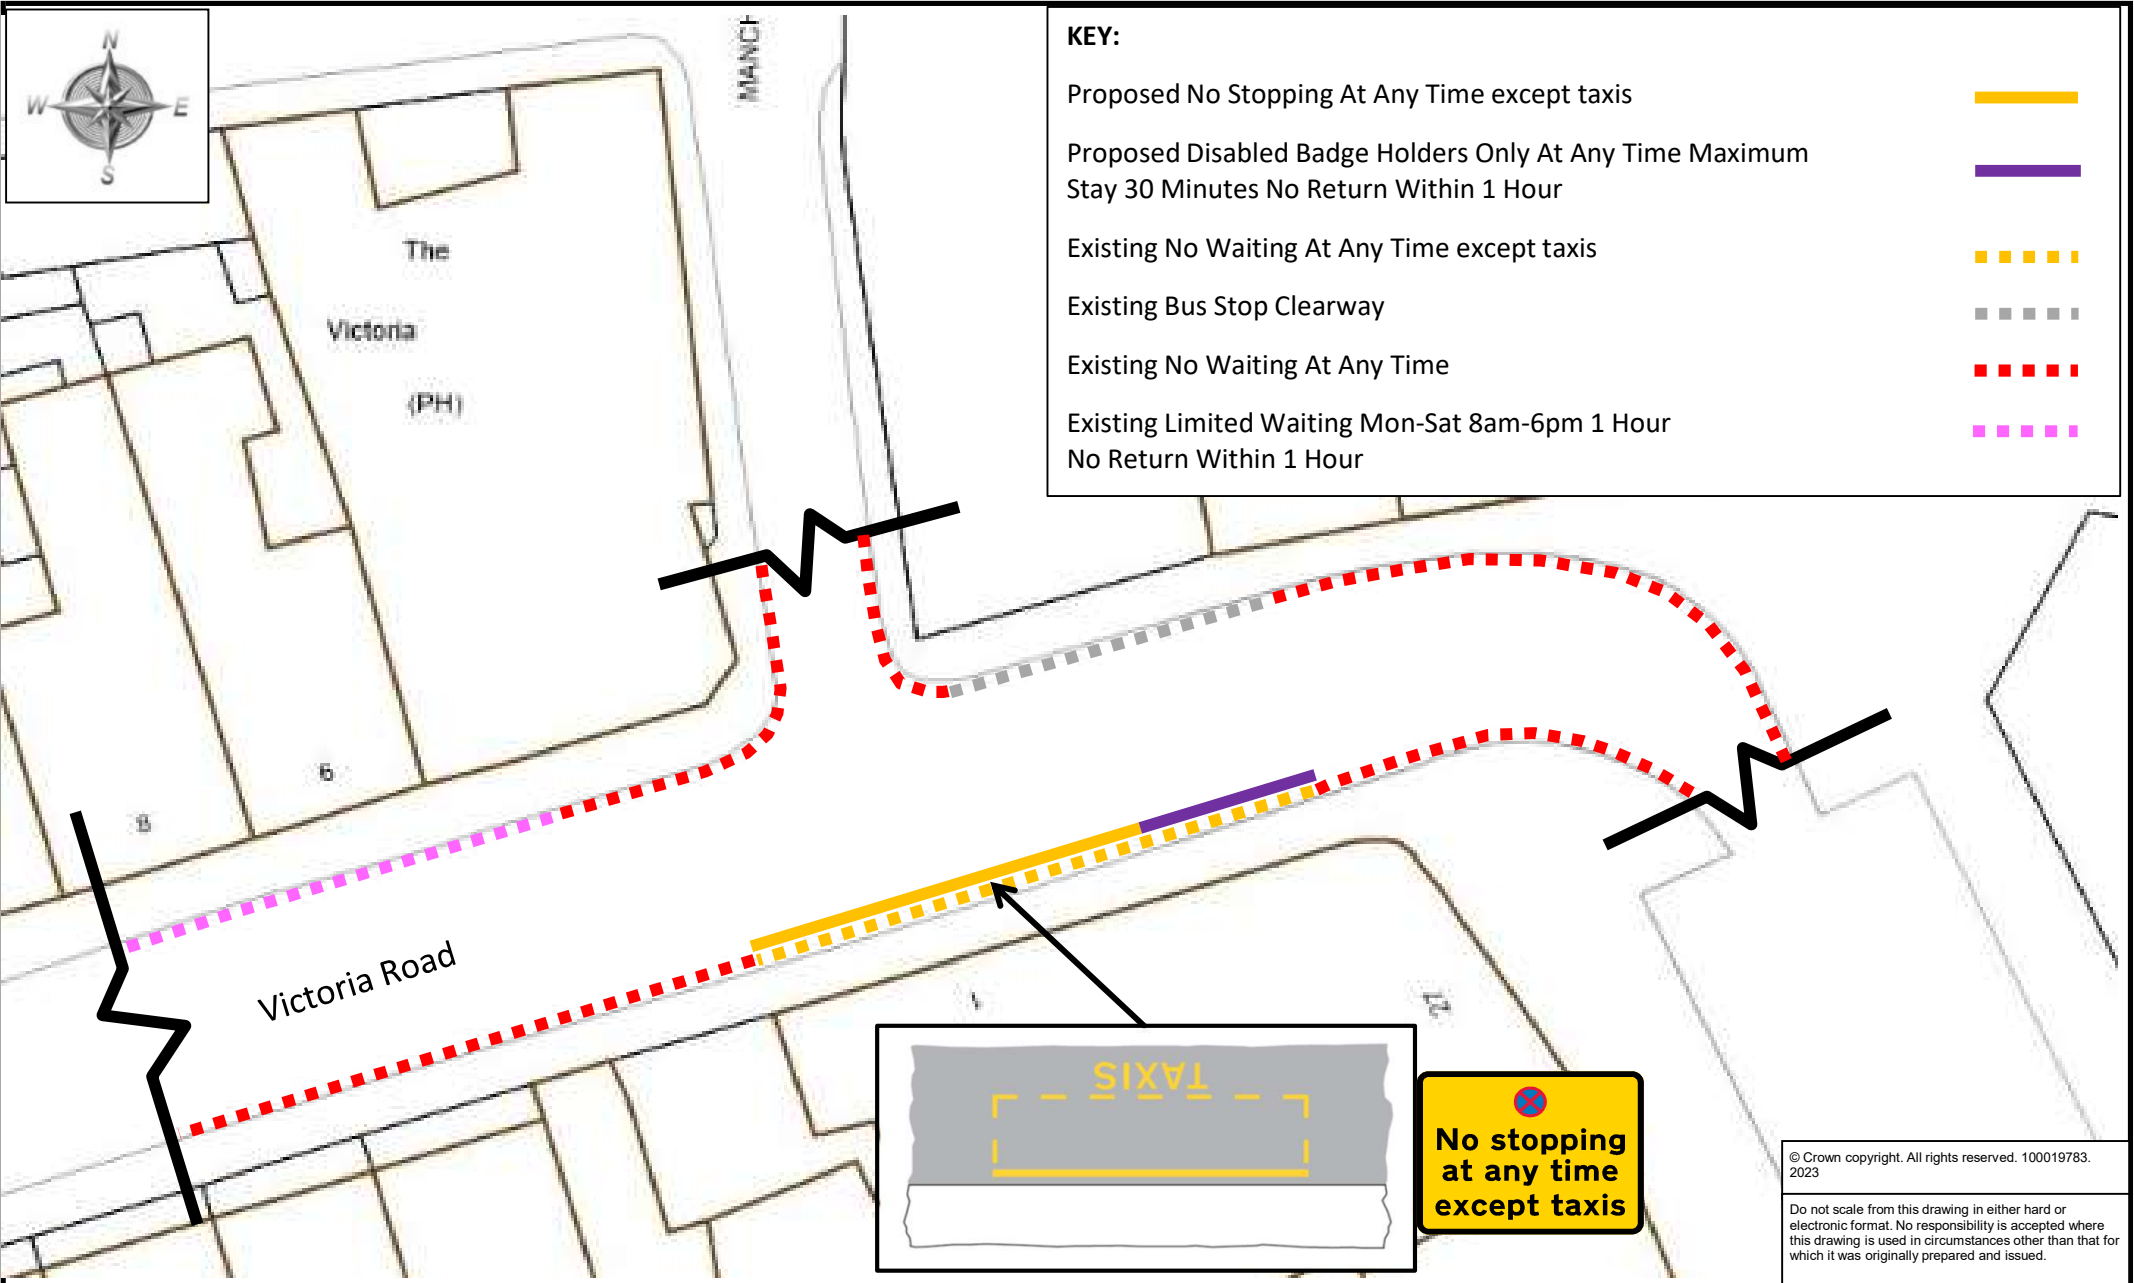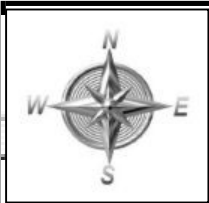

**KEY:**

Proposed No Stopping At Any Time except taxis	
Proposed Disabled Badge Holders Only At Any Time Maximum Stay 30 Minutes No Return Within 1 Hour	
Existing No Waiting At Any Time except taxis	
Existing Bus Stop Clearway	
Existing No Waiting At Any Time	
Existing Limited Waiting Mon-Sat 8am-6pm 1 Hour No Return Within 1 Hour	

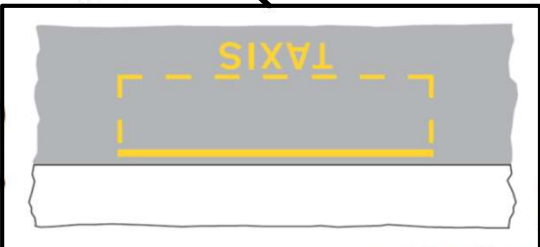

© Crown copyright. All rights reserved. 100019783. 2023

Do not scale from this drawing in either hard or electronic format. No responsibility is accepted where this drawing is used in circumstances other than that for which it was originally prepared and issued.



Meg Booth - Director of Climate Change, Environment and Transport

TRAFFIC ORDERS & POLICY TEAM  
DEVON COUNTY COUNCIL, HIGHWAY MANAGEMENT, LUCOMBE HOUSE, COUNTY HALL, TOPSHAM ROAD, EXETER, EX2 4QD

Telephone 0345 155 1004

<i>SCHEME</i>	VICTORIA ROAD, EXMOUTH - OPTION A	
<i>DRAWING</i>	EAST DEVON TAXI RANK REVIEW	

<i>drawn by</i>	<i>scale</i>
ML	NTS
<i>date</i>	<i>O.S.Ref</i>
21-Feb-2023	299973, 80911
<i>drawing number</i>	
ENV6060/03 (A)	

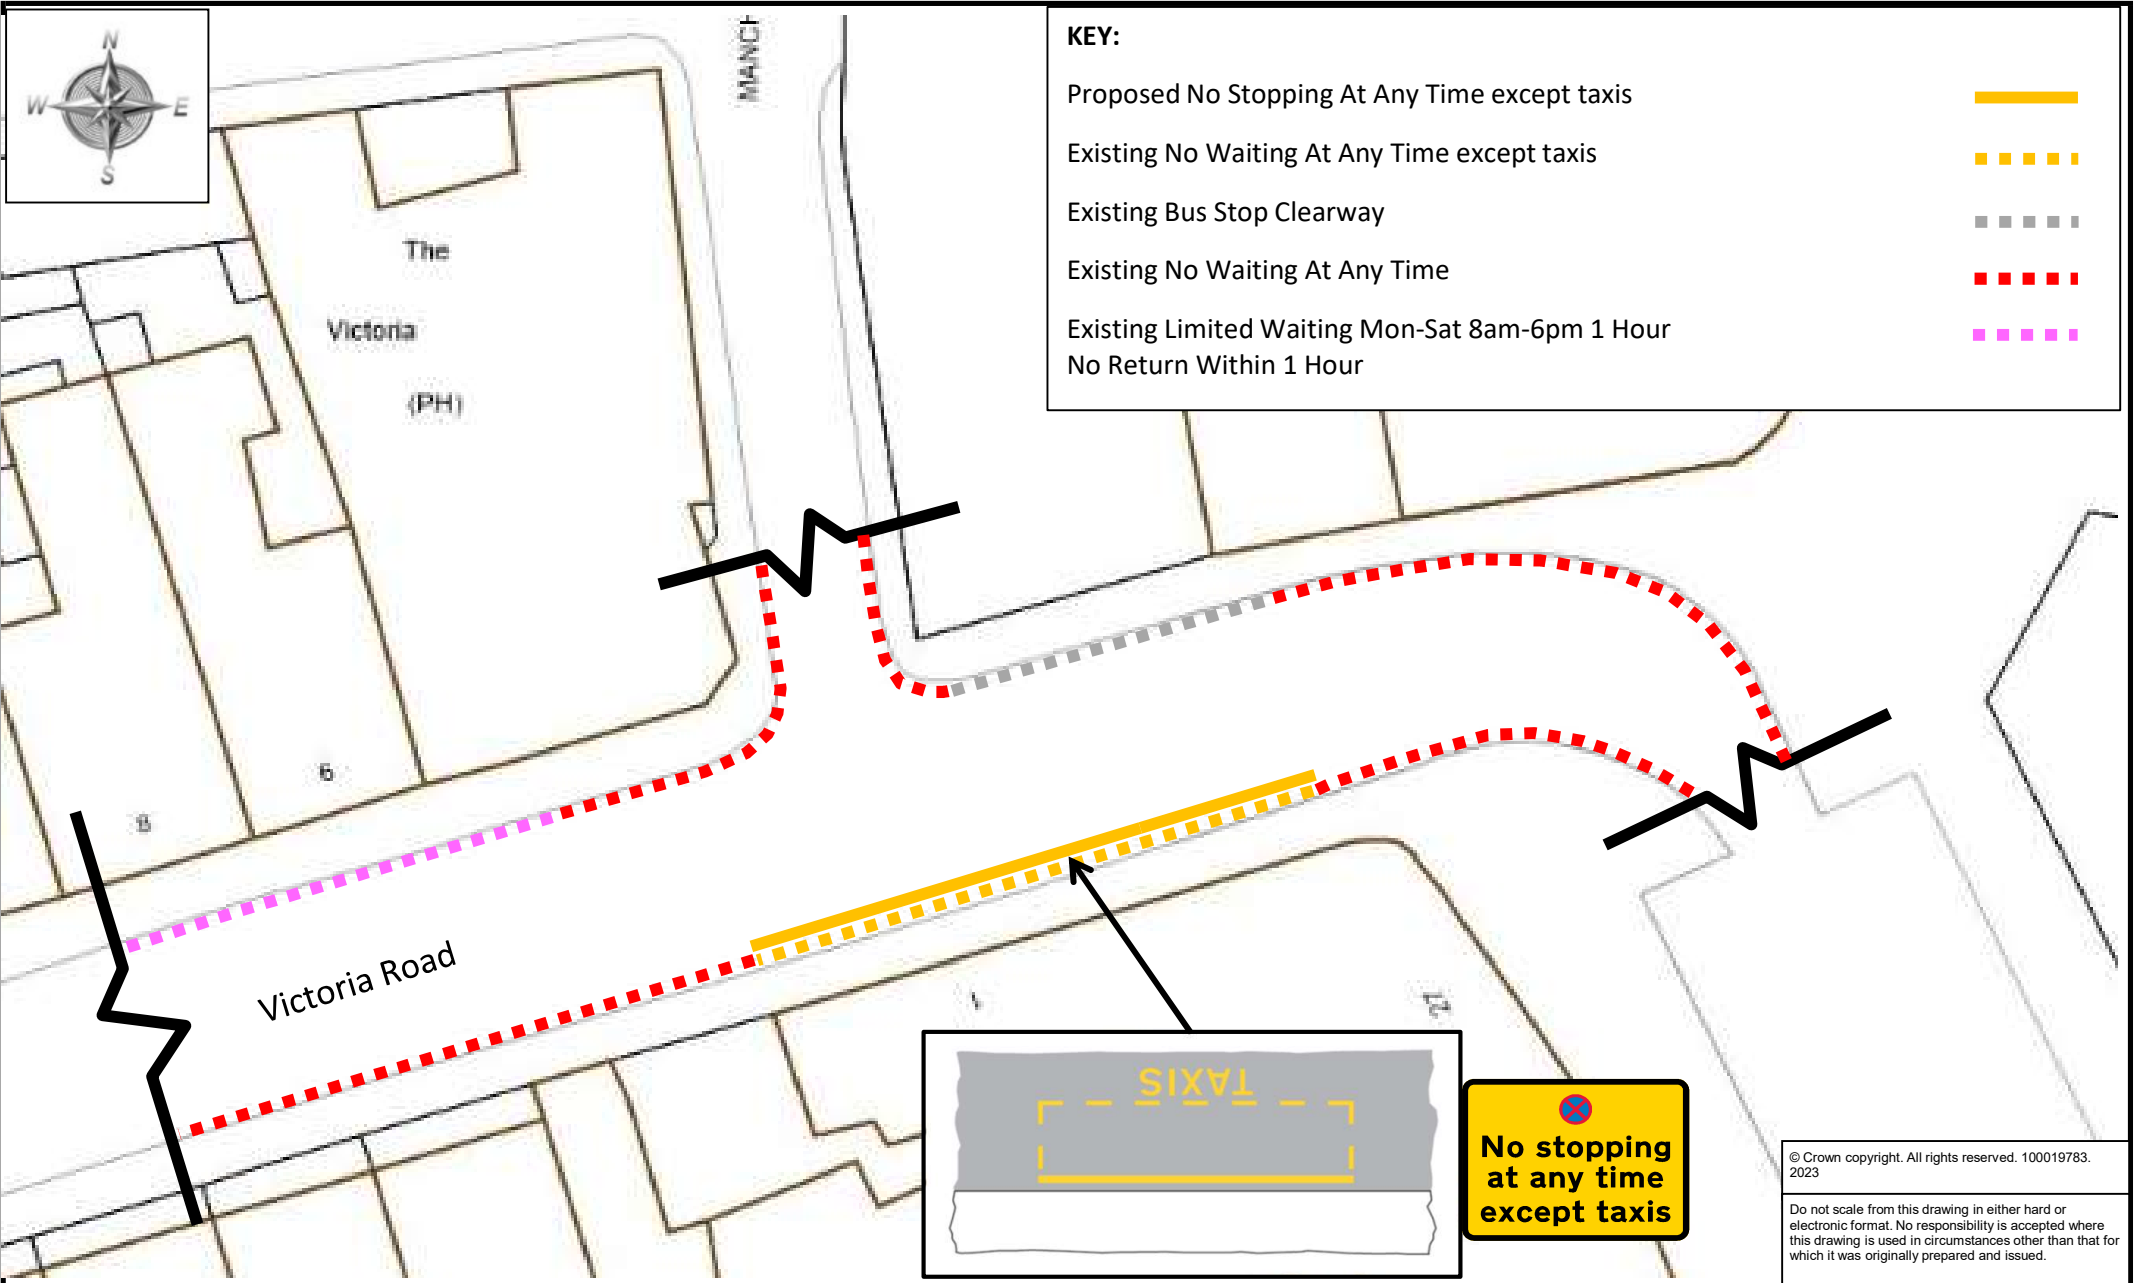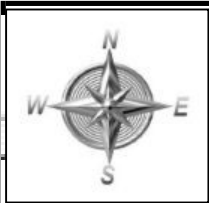

**KEY:**

Proposed No Stopping At Any Time except taxis	
Existing No Waiting At Any Time except taxis	
Existing Bus Stop Clearway	
Existing No Waiting At Any Time	
Existing Limited Waiting Mon-Sat 8am-6pm 1 Hour No Return Within 1 Hour	

© Crown copyright. All rights reserved. 100019783. 2023

Do not scale from this drawing in either hard or electronic format. No responsibility is accepted where this drawing is used in circumstances other than that for which it was originally prepared and issued.

Meg Booth - Director of Climate Change, Environment and Transport

TRAFFIC ORDERS & POLICY TEAM  
DEVON COUNTY COUNCIL, HIGHWAY MANAGEMENT, LUCOMBE HOUSE, COUNTY HALL, TOPSHAM ROAD, EXETER, EX2 4QD

Telephone 0345 155 1004

**SCHEME**


VICTORIA ROAD, EXMOUTH - OPTION B

**DRAWING**

EAST DEVON TAXI RANK REVIEW

<i>drawn by</i>	<i>scale</i>
ML	NTS
<i>date</i>	<i>O.S.Ref</i>
21-Feb-2023	299973, 80911
<i>drawing number</i>	
ENV6060/03 (A)	



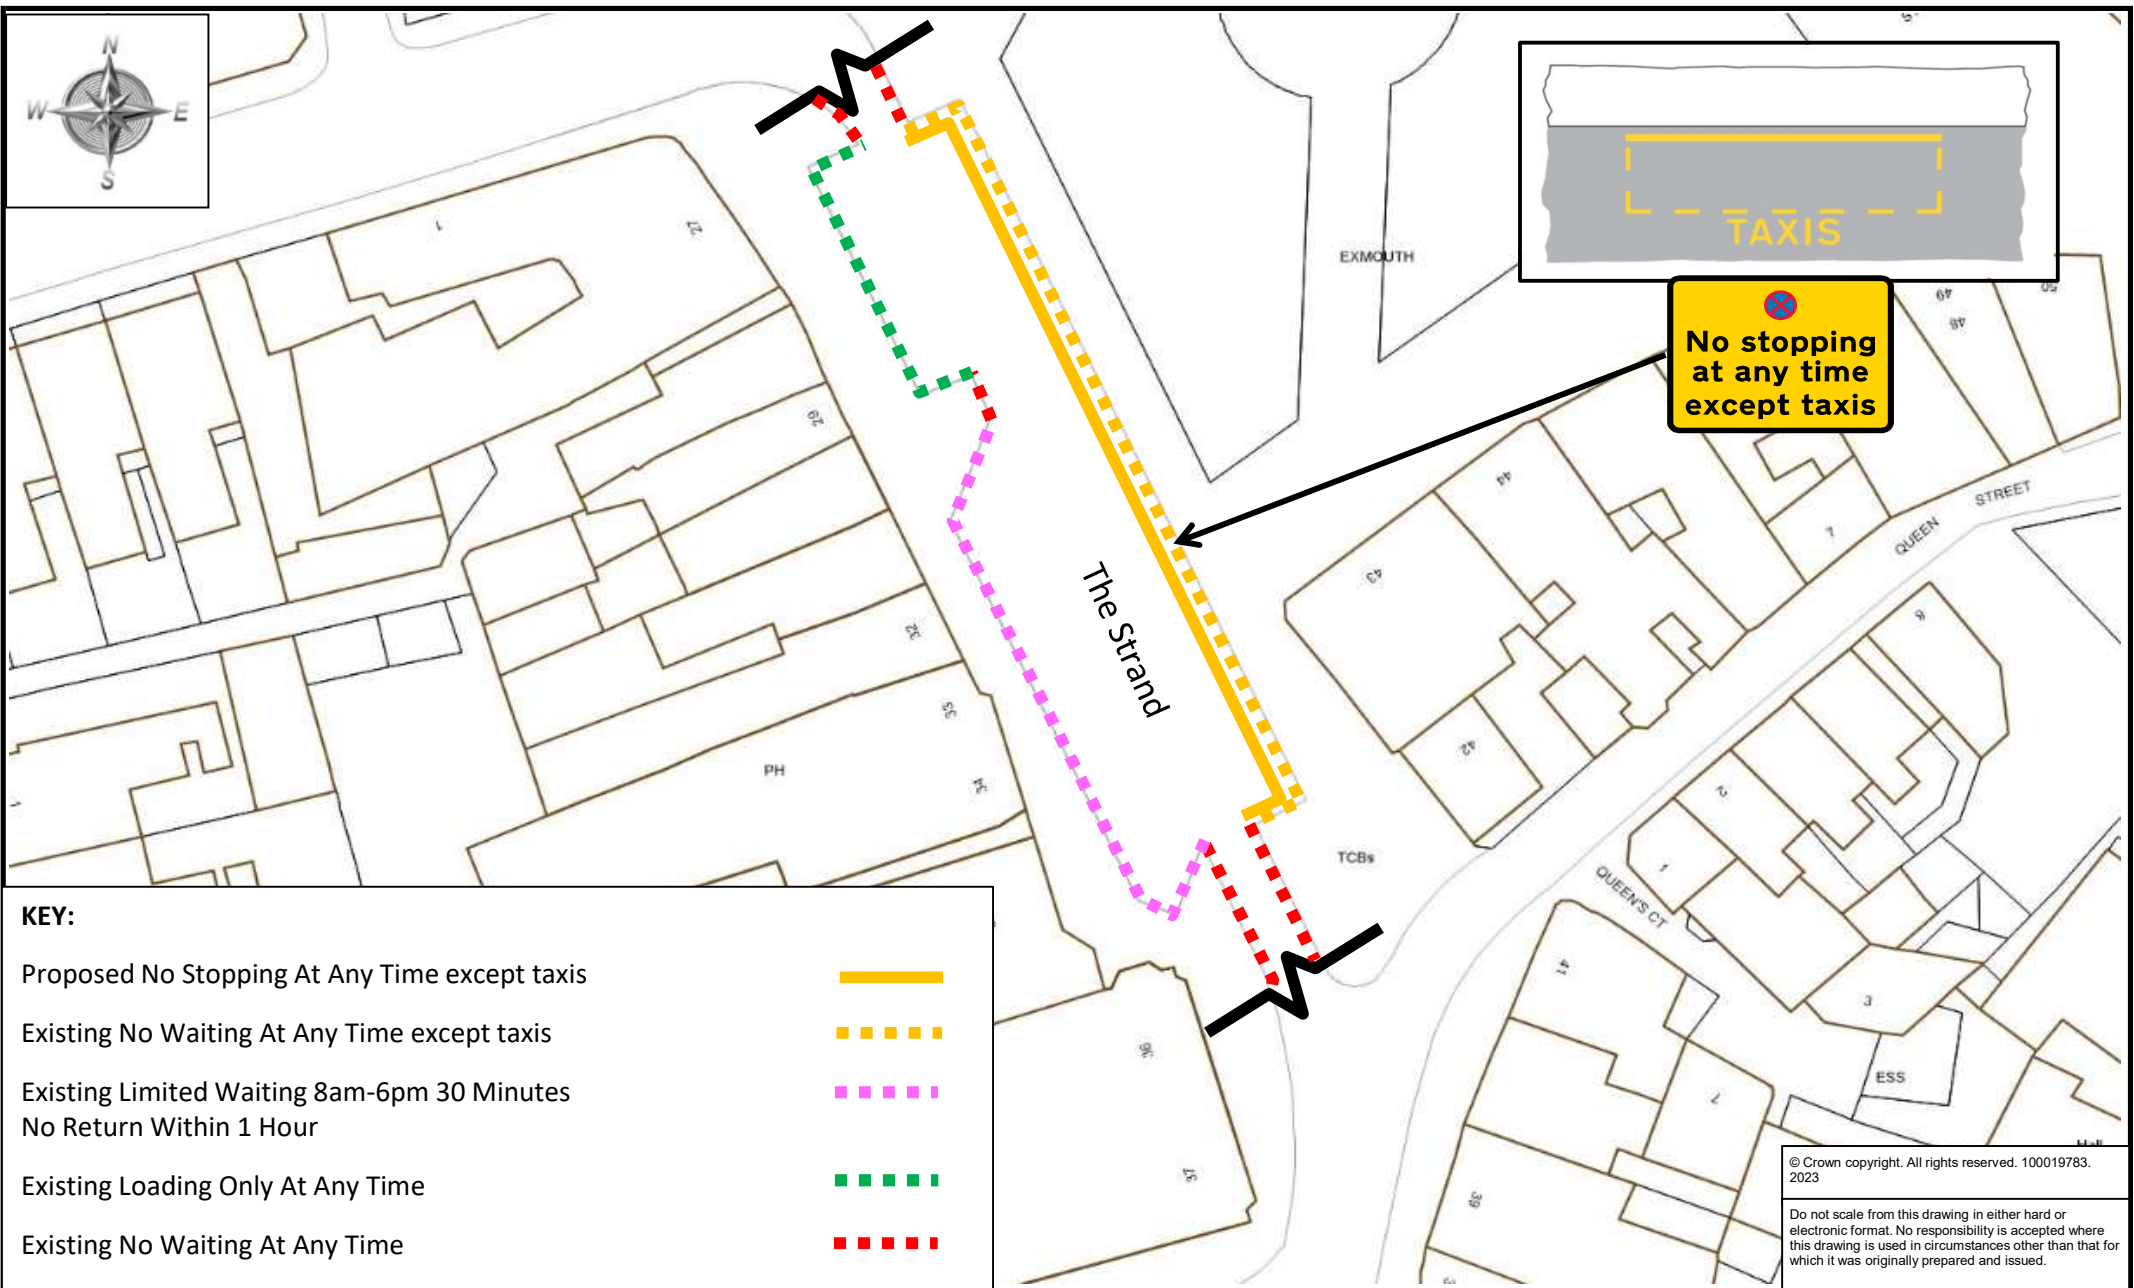

**KEY:**

Proposed No Stopping At Any Time except taxis	
Existing No Waiting At Any Time except taxis	
Existing Limited Waiting 8am-6pm 30 Minutes No Return Within 1 Hour	
Existing Loading Only At Any Time	
Existing No Waiting At Any Time	

© Crown copyright. All rights reserved. 100019783. 2023

Do not scale from this drawing in either hard or electronic format. No responsibility is accepted where this drawing is used in circumstances other than that for which it was originally prepared and issued.



Meg Booth - Director of Climate Change, Environment and Transport

TRAFFIC ORDERS & POLICY TEAM  
DEVON COUNTY COUNCIL, HIGHWAY MANAGEMENT, LUCOMBE HOUSE, COUNTY HALL, TOPSHAM ROAD, EXETER, EX2 4QD

Telephone 0345 155 1004

*SCHEME*

**THE STRAND, EXMOUTH**

*DRAWING*


**EAST DEVON TAXI RANK REVIEW**

<i>drawn by</i>	<i>scale</i>
ML	NTS
<i>date</i>	<i>O.S.Ref</i>
21-Feb-2023	300018, 80889
<i>drawing number</i>	
<b>ENV6060/04 (A)</b>	



**KEY:**

Proposed No Stopping At Any Time except taxis	
Existing No Waiting At Any Time except taxis	
Existing Loading Only At Any Time	
Existing Bus Stop Clearway	
Existing Disabled Badge Holders Only Maximum Stay 3 Hours No Return within 4 Hours	
Existing No Waiting At Any Time	
Existing No Loading At Any Time	

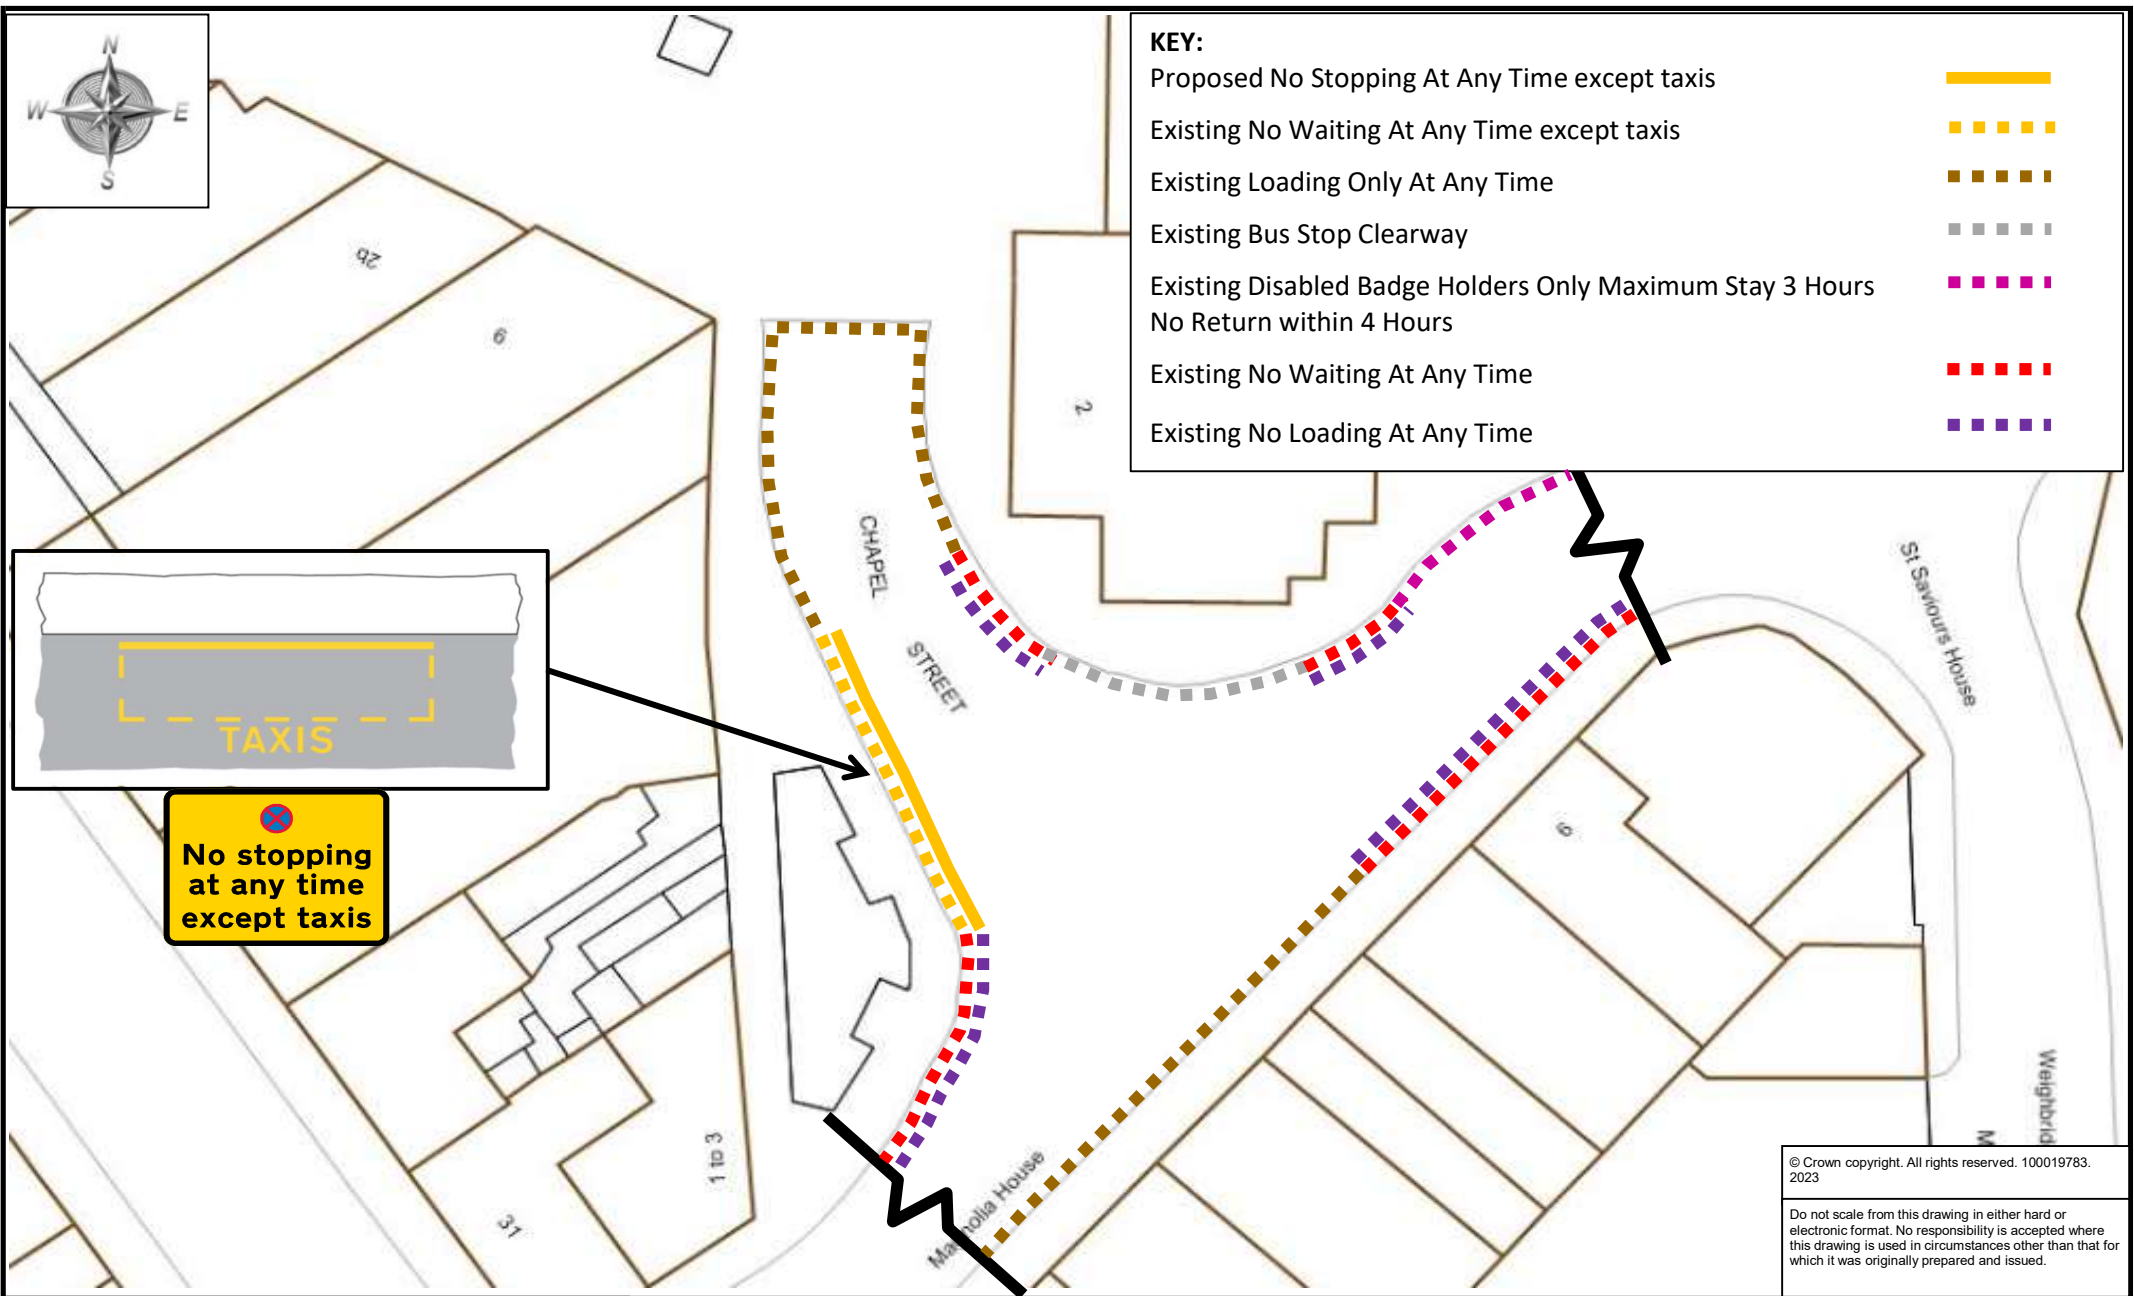

© Crown copyright. All rights reserved. 100019783. 2023

Do not scale from this drawing in either hard or electronic format. No responsibility is accepted where this drawing is used in circumstances other than that for which it was originally prepared and issued.




Meg Booth - Director of Climate Change, Environment and Transport

TRAFFIC ORDERS & POLICY TEAM  
DEVON COUNTY COUNCIL, HIGHWAY MANAGEMENT, LUCOMBE HOUSE, COUNTY HALL, TOPSHAM ROAD, EXETER, EX2 4QD

Telephone 0345 155 1004


SCHEME		CHapel STREET, EXMOUTH	
DRAWING		EAST DEVON TAXI RANK REVIEW	

drawn by	scale
ML	NTS
date	O.S.Ref
21-Feb-2023	300193, 80874
drawing number	
ENV6060/05 (A)	

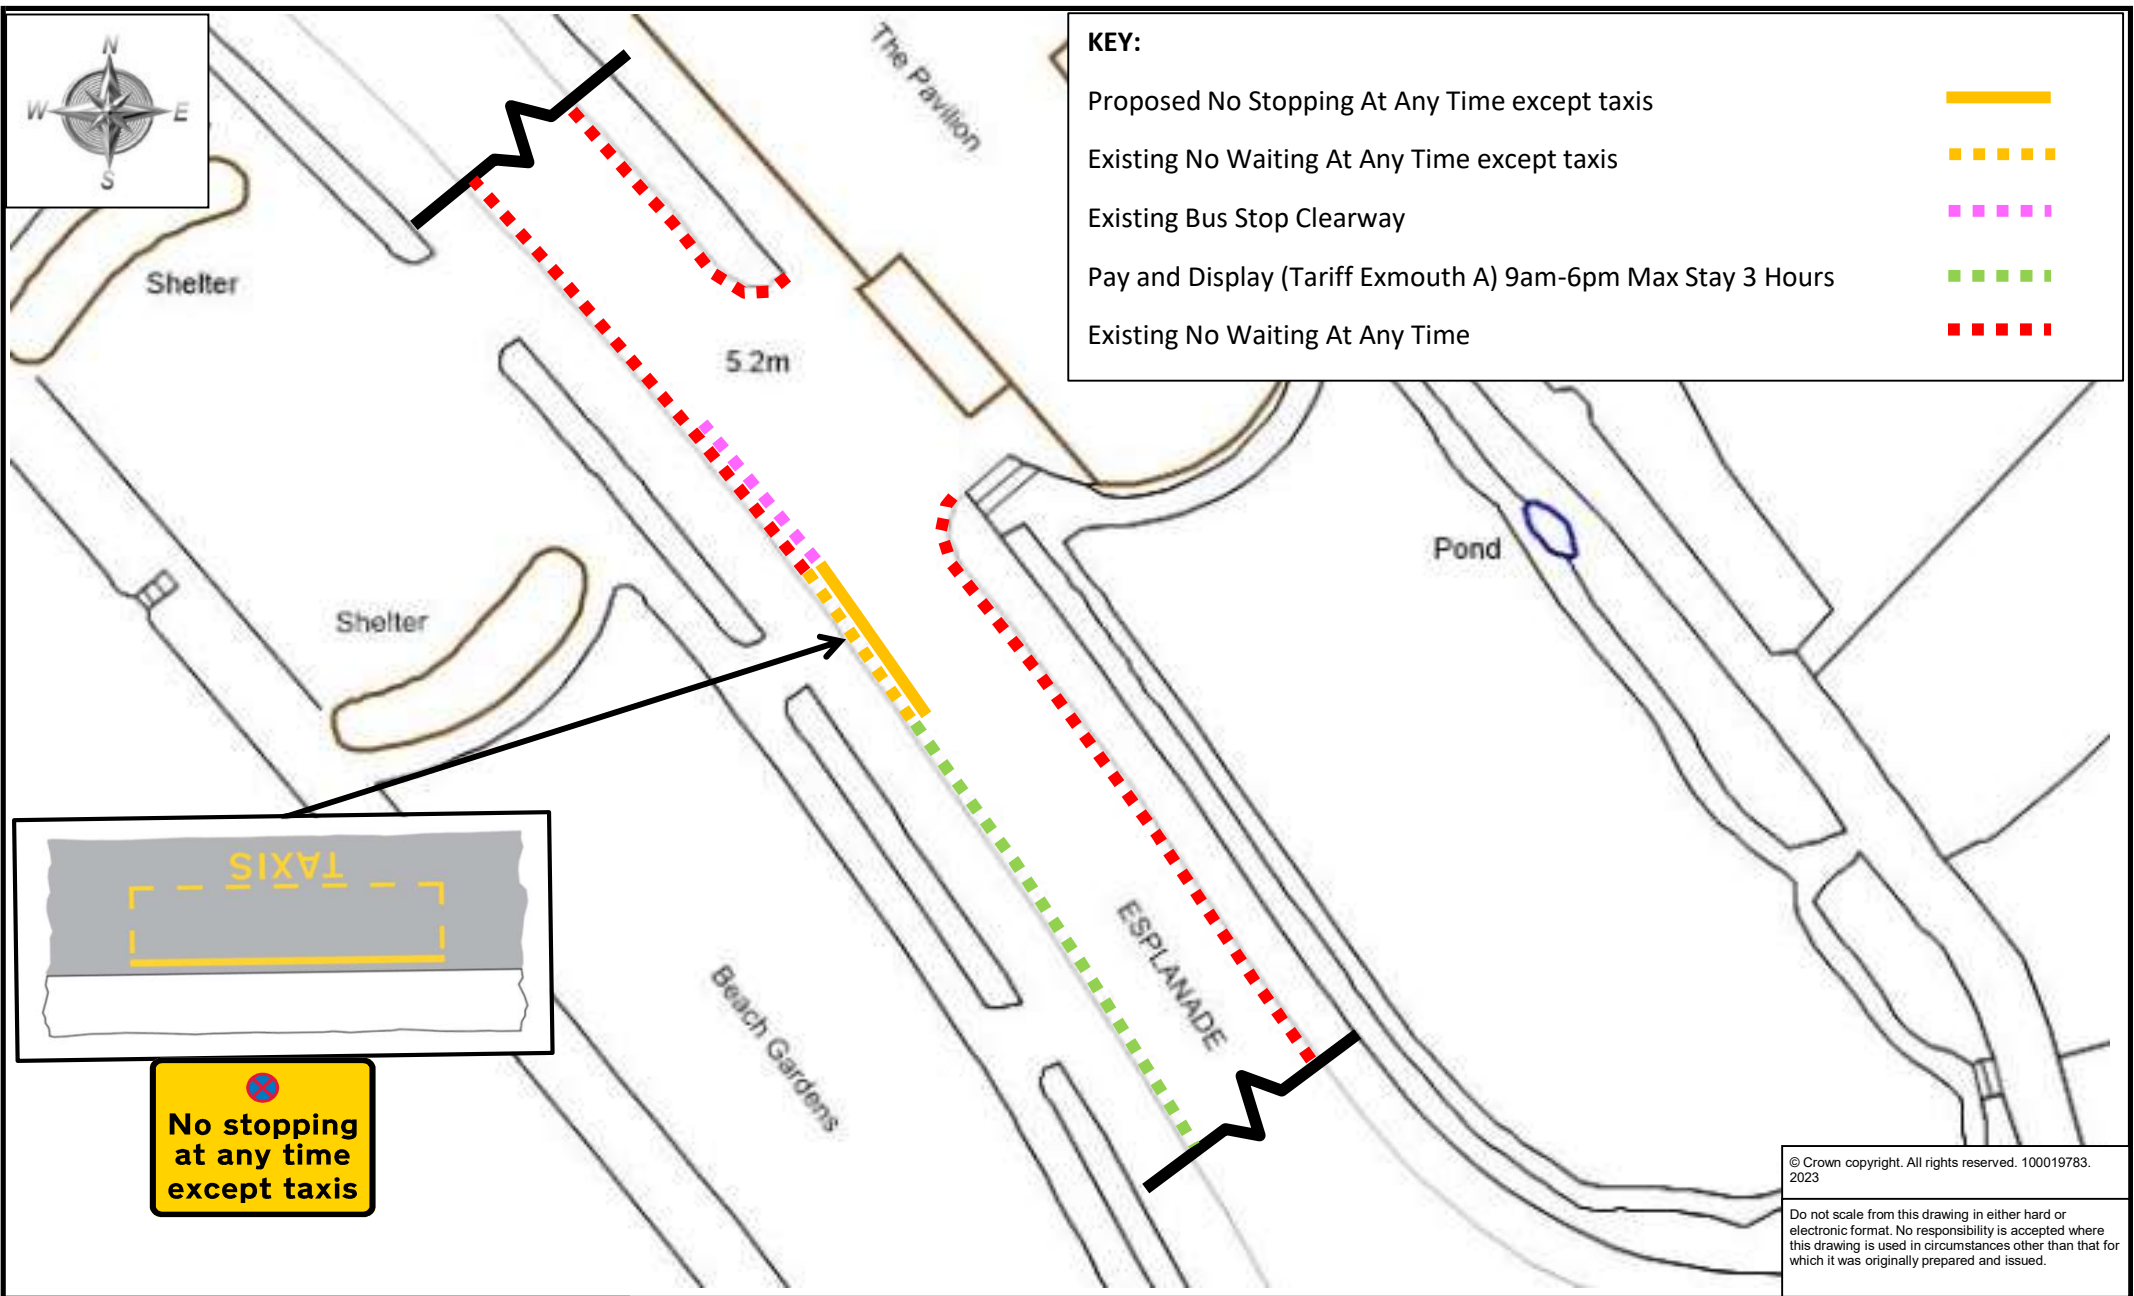

**KEY:**

Proposed No Stopping At Any Time except taxis	
Existing No Waiting At Any Time except taxis	
Existing Bus Stop Clearway	
Pay and Display (Tariff Exmouth A) 9am-6pm Max Stay 3 Hours	
Existing No Waiting At Any Time	

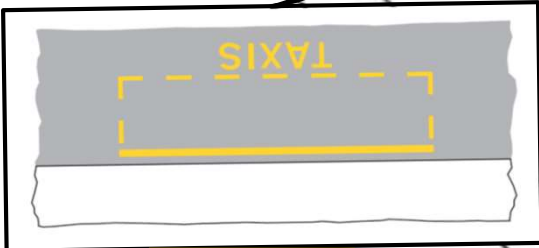

© Crown copyright. All rights reserved. 100019783. 2023

Do not scale from this drawing in either hard or electronic format. No responsibility is accepted where this drawing is used in circumstances other than that for which it was originally prepared and issued.



Meg Booth - Director of Climate Change, Environment and Transport

TRAFFIC ORDERS & POLICY TEAM  
DEVON COUNTY COUNCIL, HIGHWAY MANAGEMENT, LUCOMBE HOUSE, COUNTY HALL, TOPSHAM ROAD, EXETER, EX2 4QD

Telephone 0345 155 1004

<i>SCHEME</i>	ESPLANADE, EXMOUTH	
<i>DRAWING</i>	EAST DEVON TAXI RANK REVIEW	

<i>drawn by</i>	ML	<i>scale</i>	NTS
<i>date</i>	21-Feb-2023	<i>O.S.Ref</i>	300220, 80390
<i>drawing number</i>	ENV6060/06 (A)		





Park

**KEY:**

Proposed No Stopping At Any Time except taxis



Existing No Waiting At Any Time except taxis




Existing Limited Waiting 9am-6pm 30 Minutes



No Return Within 1 Hour



Existing No Waiting At Any Time

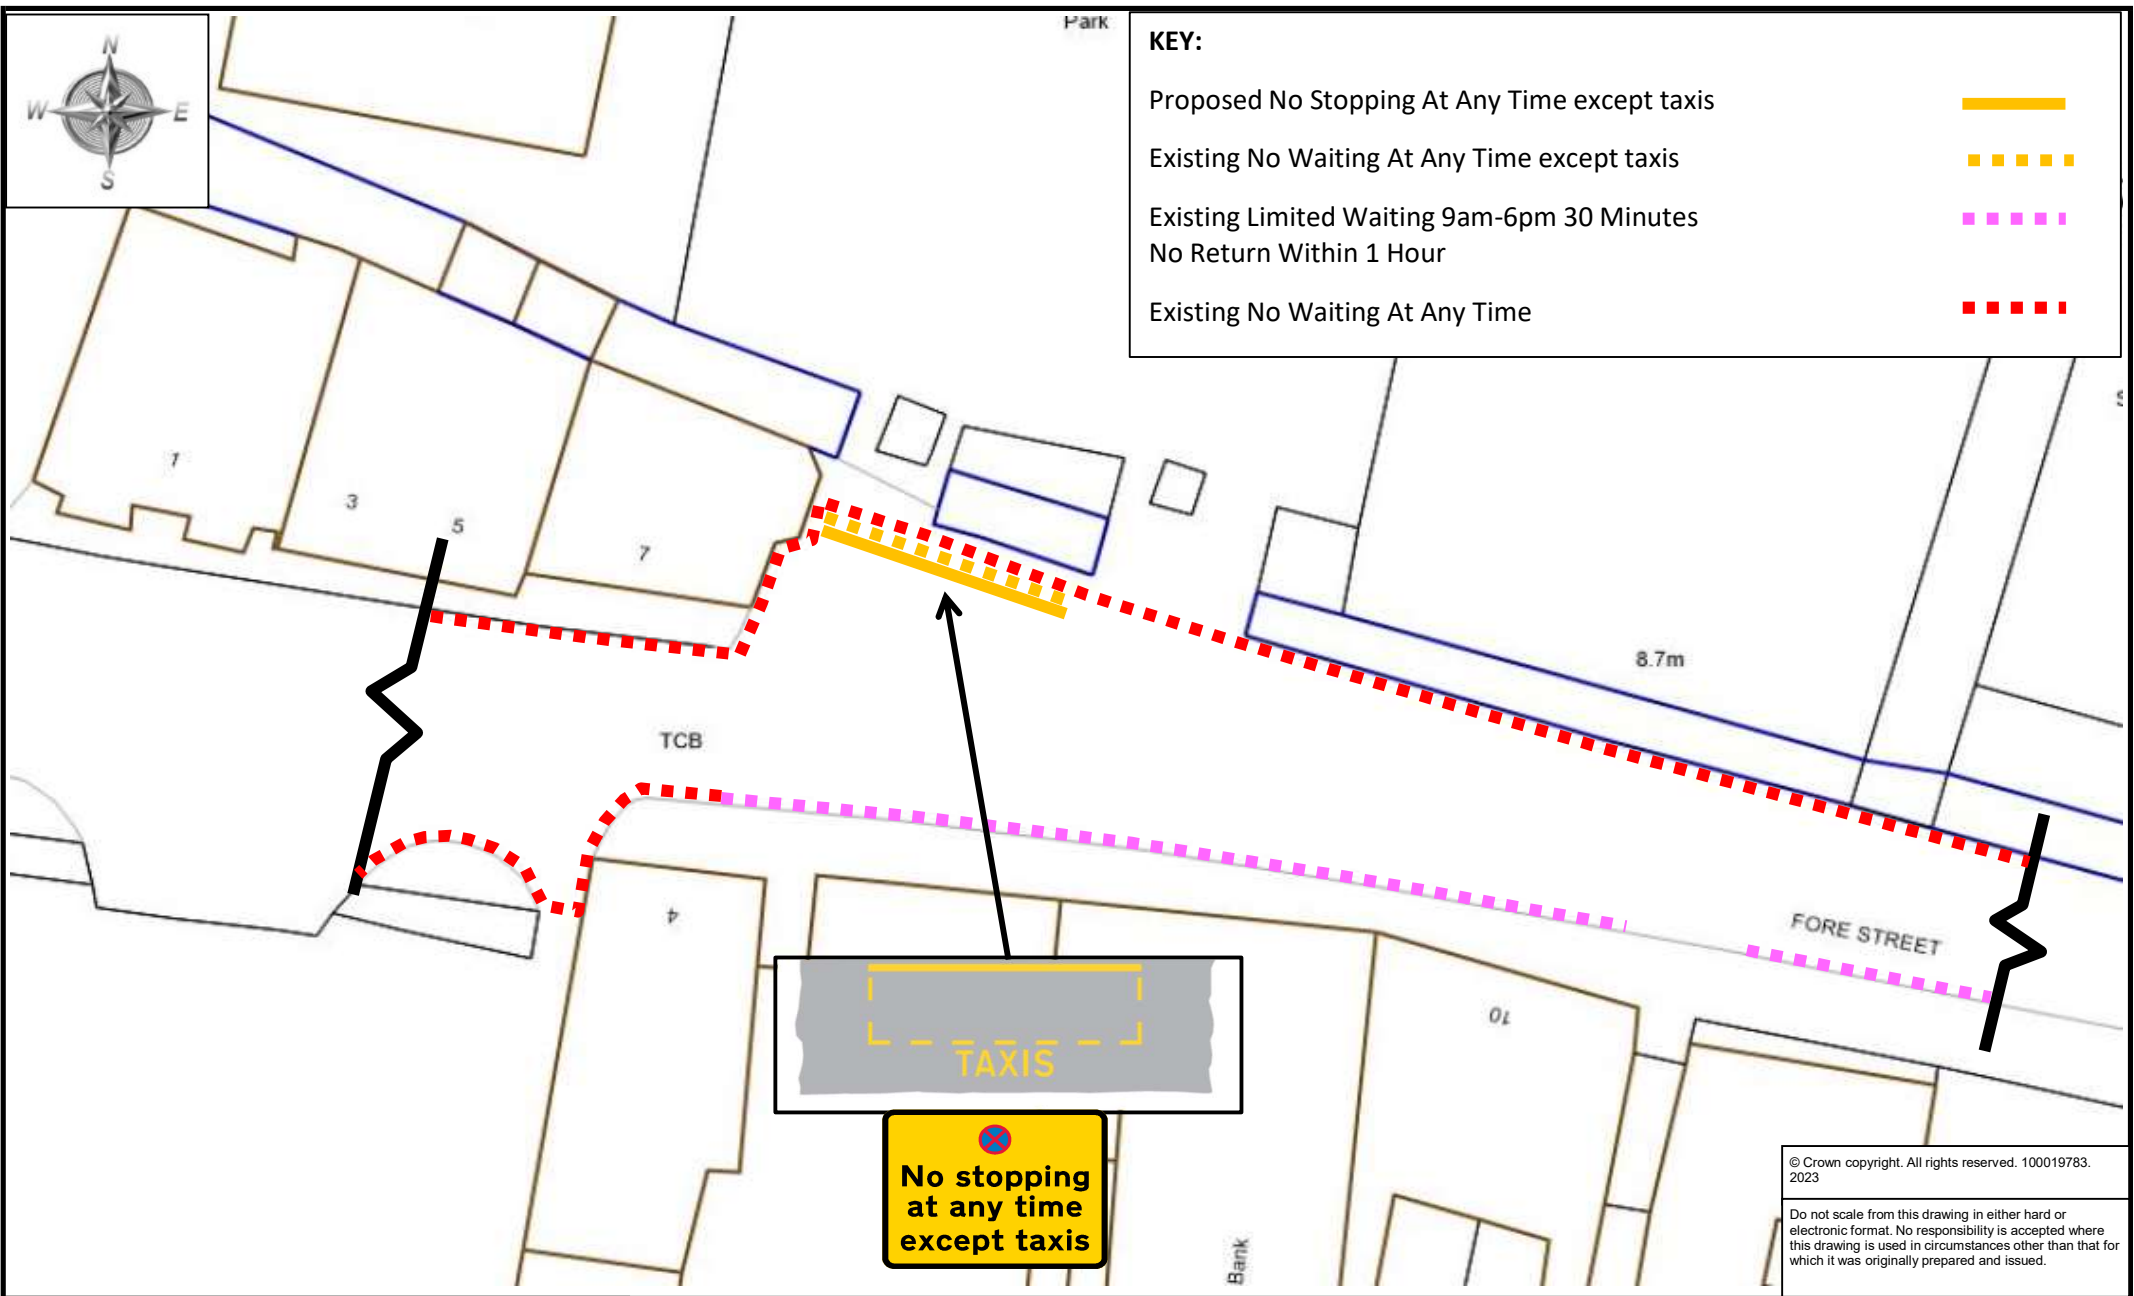

© Crown copyright. All rights reserved. 100019783. 2023

Do not scale from this drawing in either hard or electronic format. No responsibility is accepted where this drawing is used in circumstances other than that for which it was originally prepared and issued.



Meg Booth - Director of Climate Change, Environment and Transport

TRAFFIC ORDERS & POLICY TEAM  
DEVON COUNTY COUNCIL, HIGHWAY MANAGEMENT, LUCOMBE HOUSE, COUNTY HALL, TOPSHAM ROAD, EXETER, EX2 4QD

Telephone 0345 155 1004

SCHEME

FORE STREET, BUDLEIGH SALTERTON

DRAWING

EAST DEVON TAXI RANK REVIEW

drawn by

ML

scale

NTS

date

21-Feb-2023

O.S.Ref

306409, 81902

drawing number

ENV6060/07 (A)



**KEY:**

Proposed No Stopping At Any Time except taxis




Existing No Waiting At Any Time except taxis



Existing Disabled Badge Holders Only At Any Time



Existing No Waiting At Any Time Zonal

 

Market House

PL

4.3m

New Street

© Crown copyright. All rights reserved. 100019783. 2023

Do not scale from this drawing in either hard or electronic format. No responsibility is accepted where this drawing is used in circumstances other than that for which it was originally prepared and issued.



Meg Booth - Director of Climate Change, Environment and Transport

TRAFFIC ORDERS & POLICY TEAM  
DEVON COUNTY COUNCIL, HIGHWAY MANAGEMENT, LUCOMBE HOUSE, COUNTY HALL, TOPSHAM ROAD, EXETER, EX2 4QD

Telephone 0345 155 1004

SCHEME

NEW STREET, SIDMOUTH

DRAWING

EAST DEVON TAXI RANK REVIEW

drawn by

ML

scale

NTS

date

21-Feb-2023

O.S.Ref

312640, 87307

drawing number

ENV6060/08 (A)





**KEY:**

Proposed No Stopping At Any Time except taxis



Existing No Waiting At Any Time except taxis



Existing Limited Waiting Mon-Sat 10am-6pm 30 Minutes



No Return Within 30 Minutes

Existing No Loading 9am-5pm




Existing No Loading 10am-5pm



Existing No Waiting 10am-6pm



Existing No Waiting At Any Time

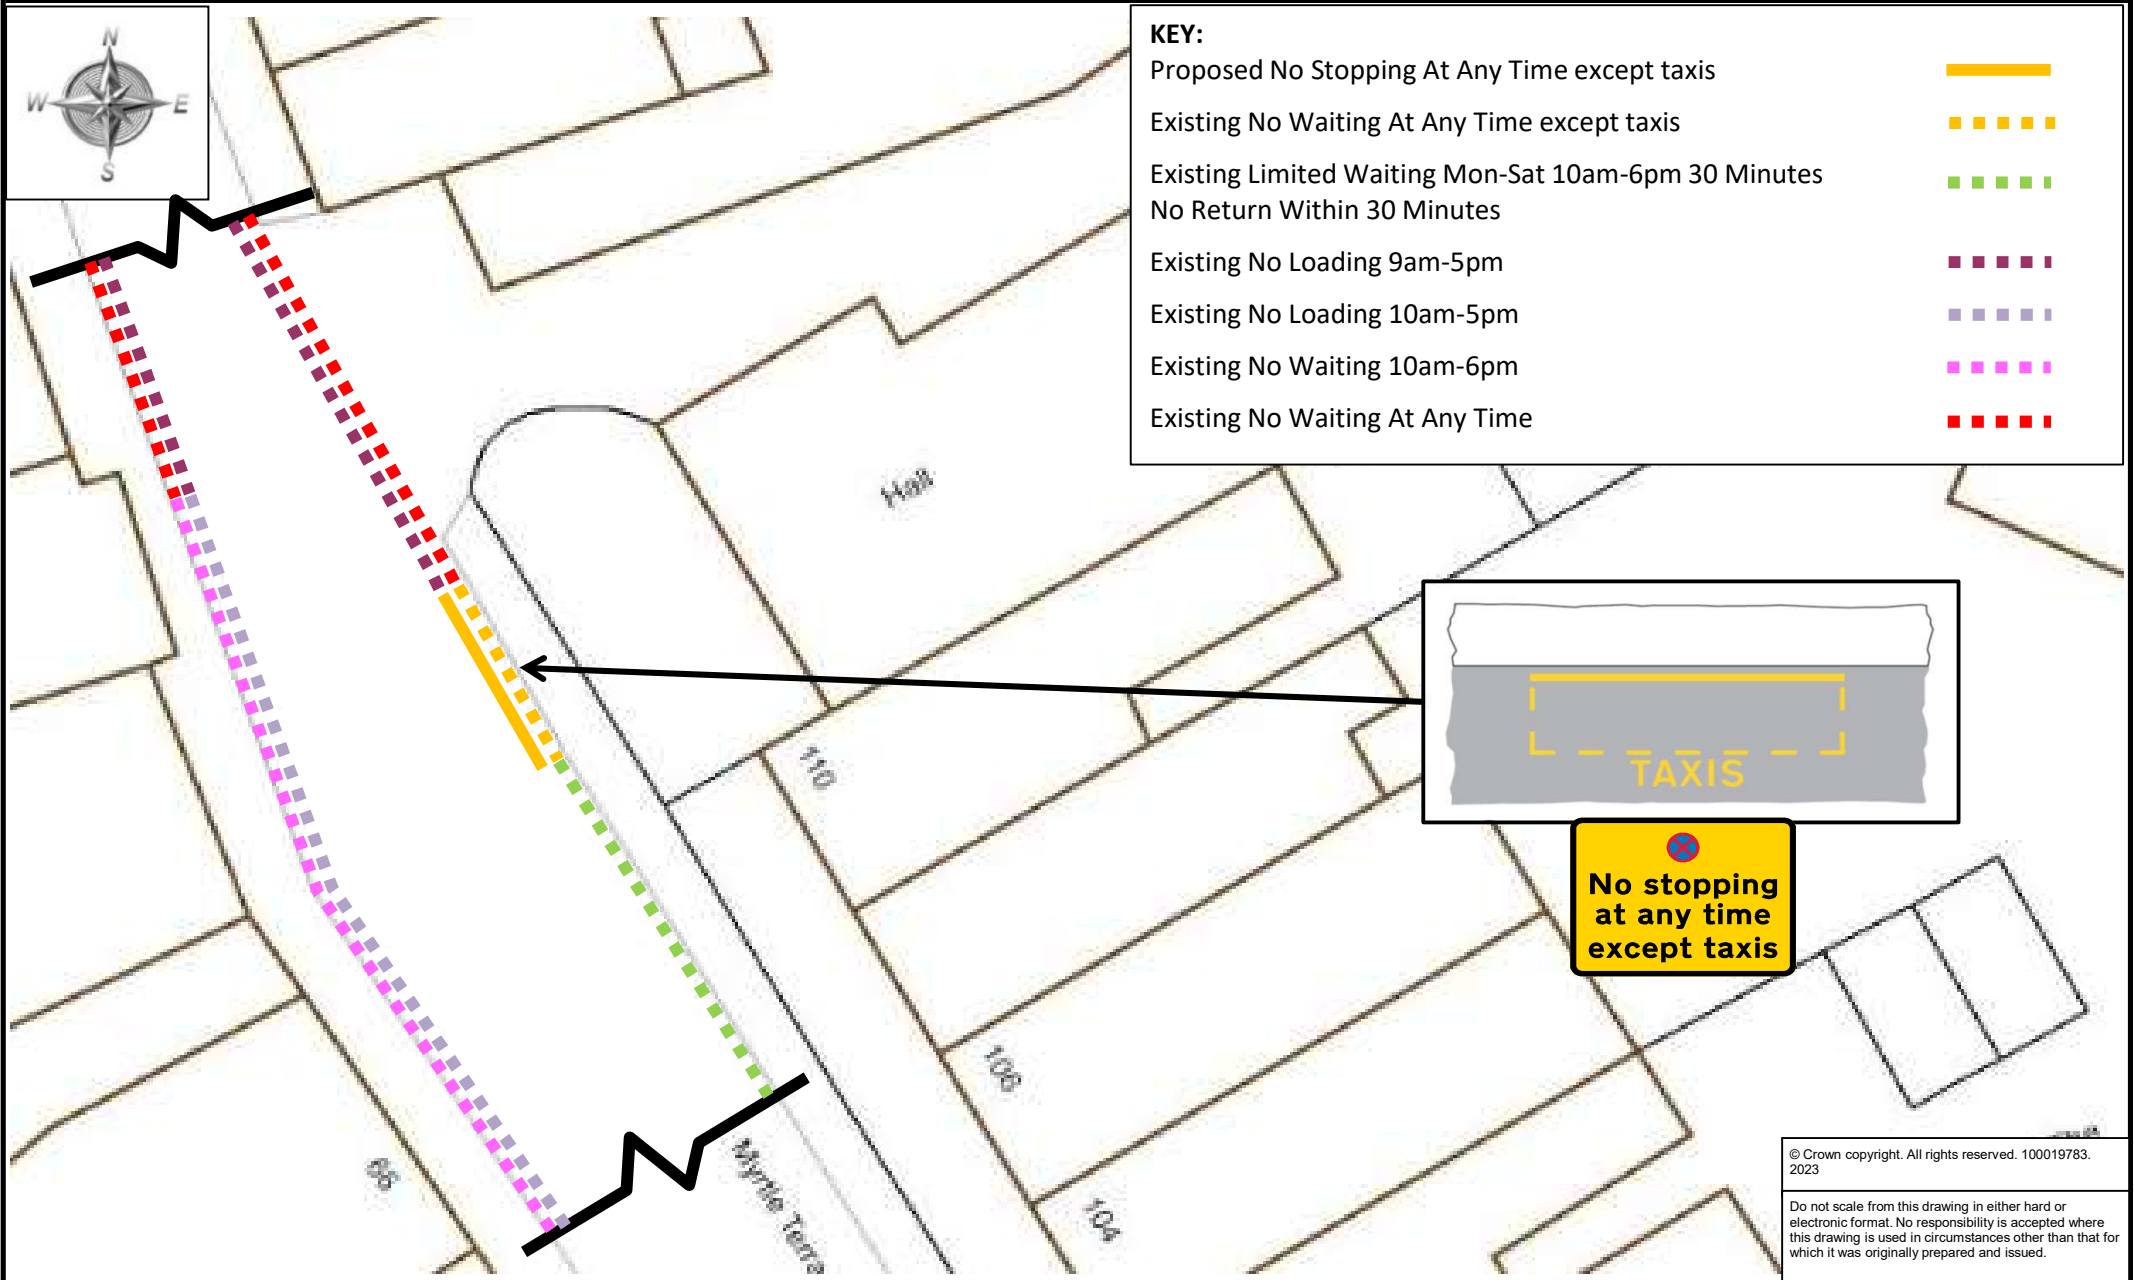

© Crown copyright. All rights reserved. 100019783. 2023

Do not scale from this drawing in either hard or electronic format. No responsibility is accepted where this drawing is used in circumstances other than that for which it was originally prepared and issued.



Meg Booth - Director of Climate Change, Environment and Transport

TRAFFIC ORDERS & POLICY TEAM  
DEVON COUNTY COUNCIL, HIGHWAY MANAGEMENT, LUCOMBE HOUSE, COUNTY HALL, TOPSHAM ROAD, EXETER, EX2 4QD

Telephone 0345 155 1004

SCHEME

HIGH STREET, SIDMOUTH

DRAWING

EAST DEVON TAXI RANK REVIEW

drawn by

ML

scale

NTS

date

21-Feb-2023

O.S.Ref

312628, 87641

drawing number

ENV6060/09 (A)



**KEY:**

Proposed Revocation No Waiting At Any Time except taxis




Existing No Waiting At Any Time except taxis



Existing Bus Stop Clearway



Existing No Waiting At Any Time

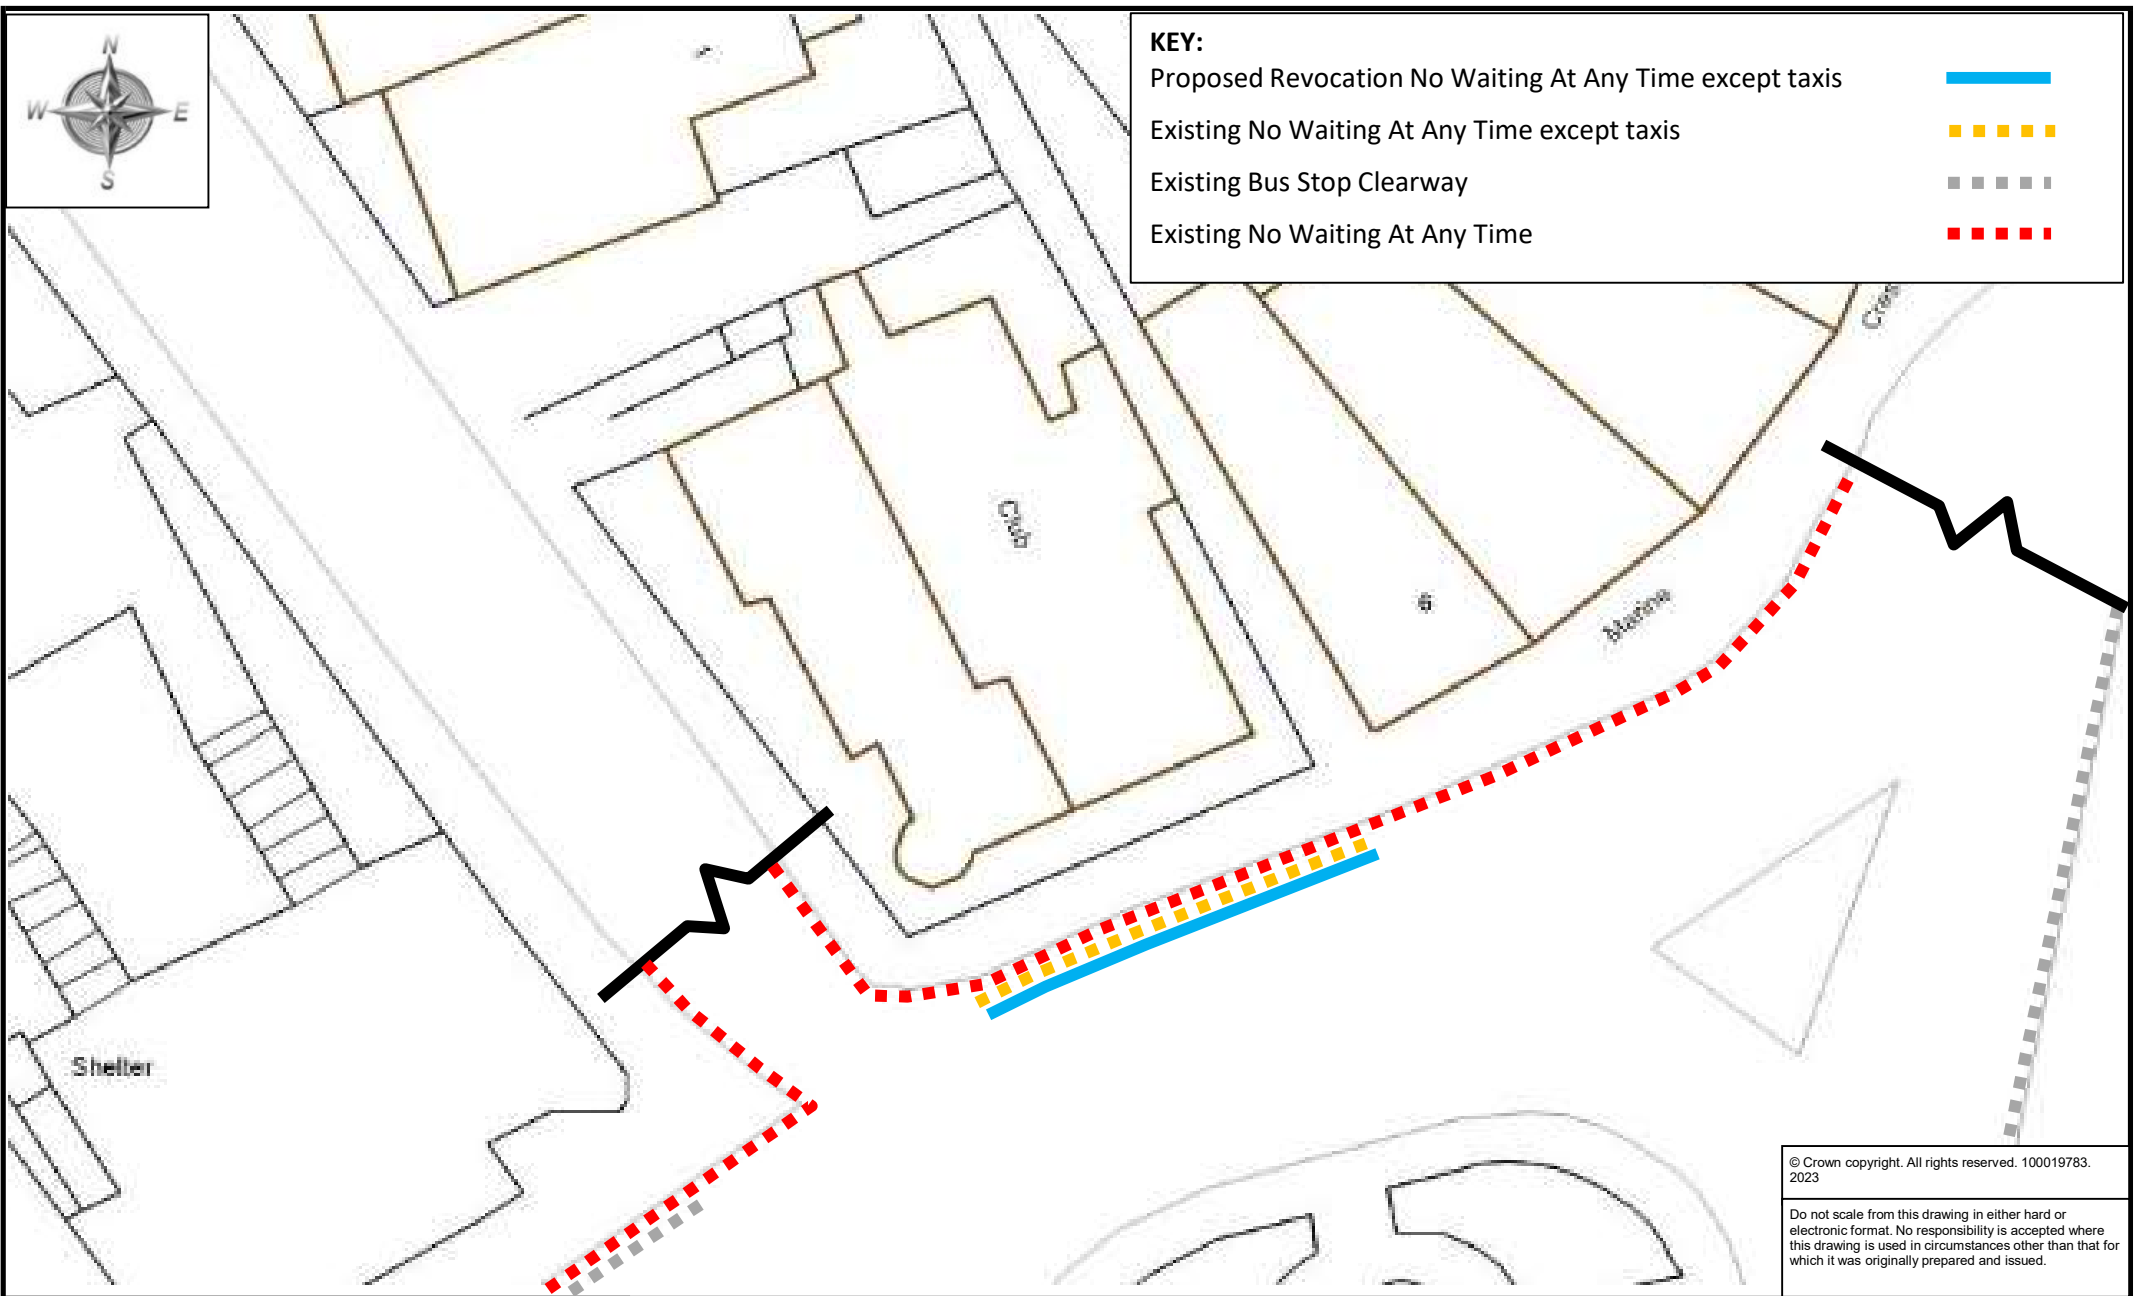

© Crown copyright. All rights reserved. 100019783. 2023

Do not scale from this drawing in either hard or electronic format. No responsibility is accepted where this drawing is used in circumstances other than that for which it was originally prepared and issued.



Meg Booth - Director of Climate Change, Environment and Transport

TRAFFIC ORDERS & POLICY TEAM  
DEVON COUNTY COUNCIL, HIGHWAY MANAGEMENT, LUCOMBE HOUSE, COUNTY HALL, TOPSHAM ROAD, EXETER, EX2 4QD

Telephone 0345 155 1004

SCHEME

MARINE PLACE, SEATON

DRAWING

EAST DEVON TAXI RANK REVIEW

drawn by

ML

scale

NTS

date

21-Feb-2023

O.S.Ref

312628, 87641

drawing number

ENV6060/10 (A)



© Crown copyright. All rights reserved. 100019783. 2023

Do not scale from this drawing in either hard or electronic format. No responsibility is accepted where this drawing is used in circumstances other than that for which it was originally prepared and issued.



Meg Booth - Director of Climate Change, Environment and Transport

TRAFFIC ORDERS & POLICY TEAM  
DEVON COUNTY COUNCIL, HIGHWAY MANAGEMENT, LUCOMBE HOUSE, COUNTY HALL, TOPSHAM ROAD, EXETER, EX2 4QD

Telephone 0345 155 1004

SCHEME		QUEEN STREET, SEATON	
DRAWING		EAST DEVON TAXI RANK REVIEW	


drawn by	scale
ML	NTS
date	O.S.Ref
21-Feb-2023	299973, 80911
drawing number	
ENV6060/11 (A)	

**KEY:**

Proposed Revocation No Waiting At Any Time except taxis Mon-Sat midnight -3am and 9pm-midnight and Sun midnight-3am

Existing No Waiting At Any Time except taxis Mon-Sat midnight-3am and 9pm-midnight and Sun midnight-3am

Existing No Waiting At Any Time Zonal

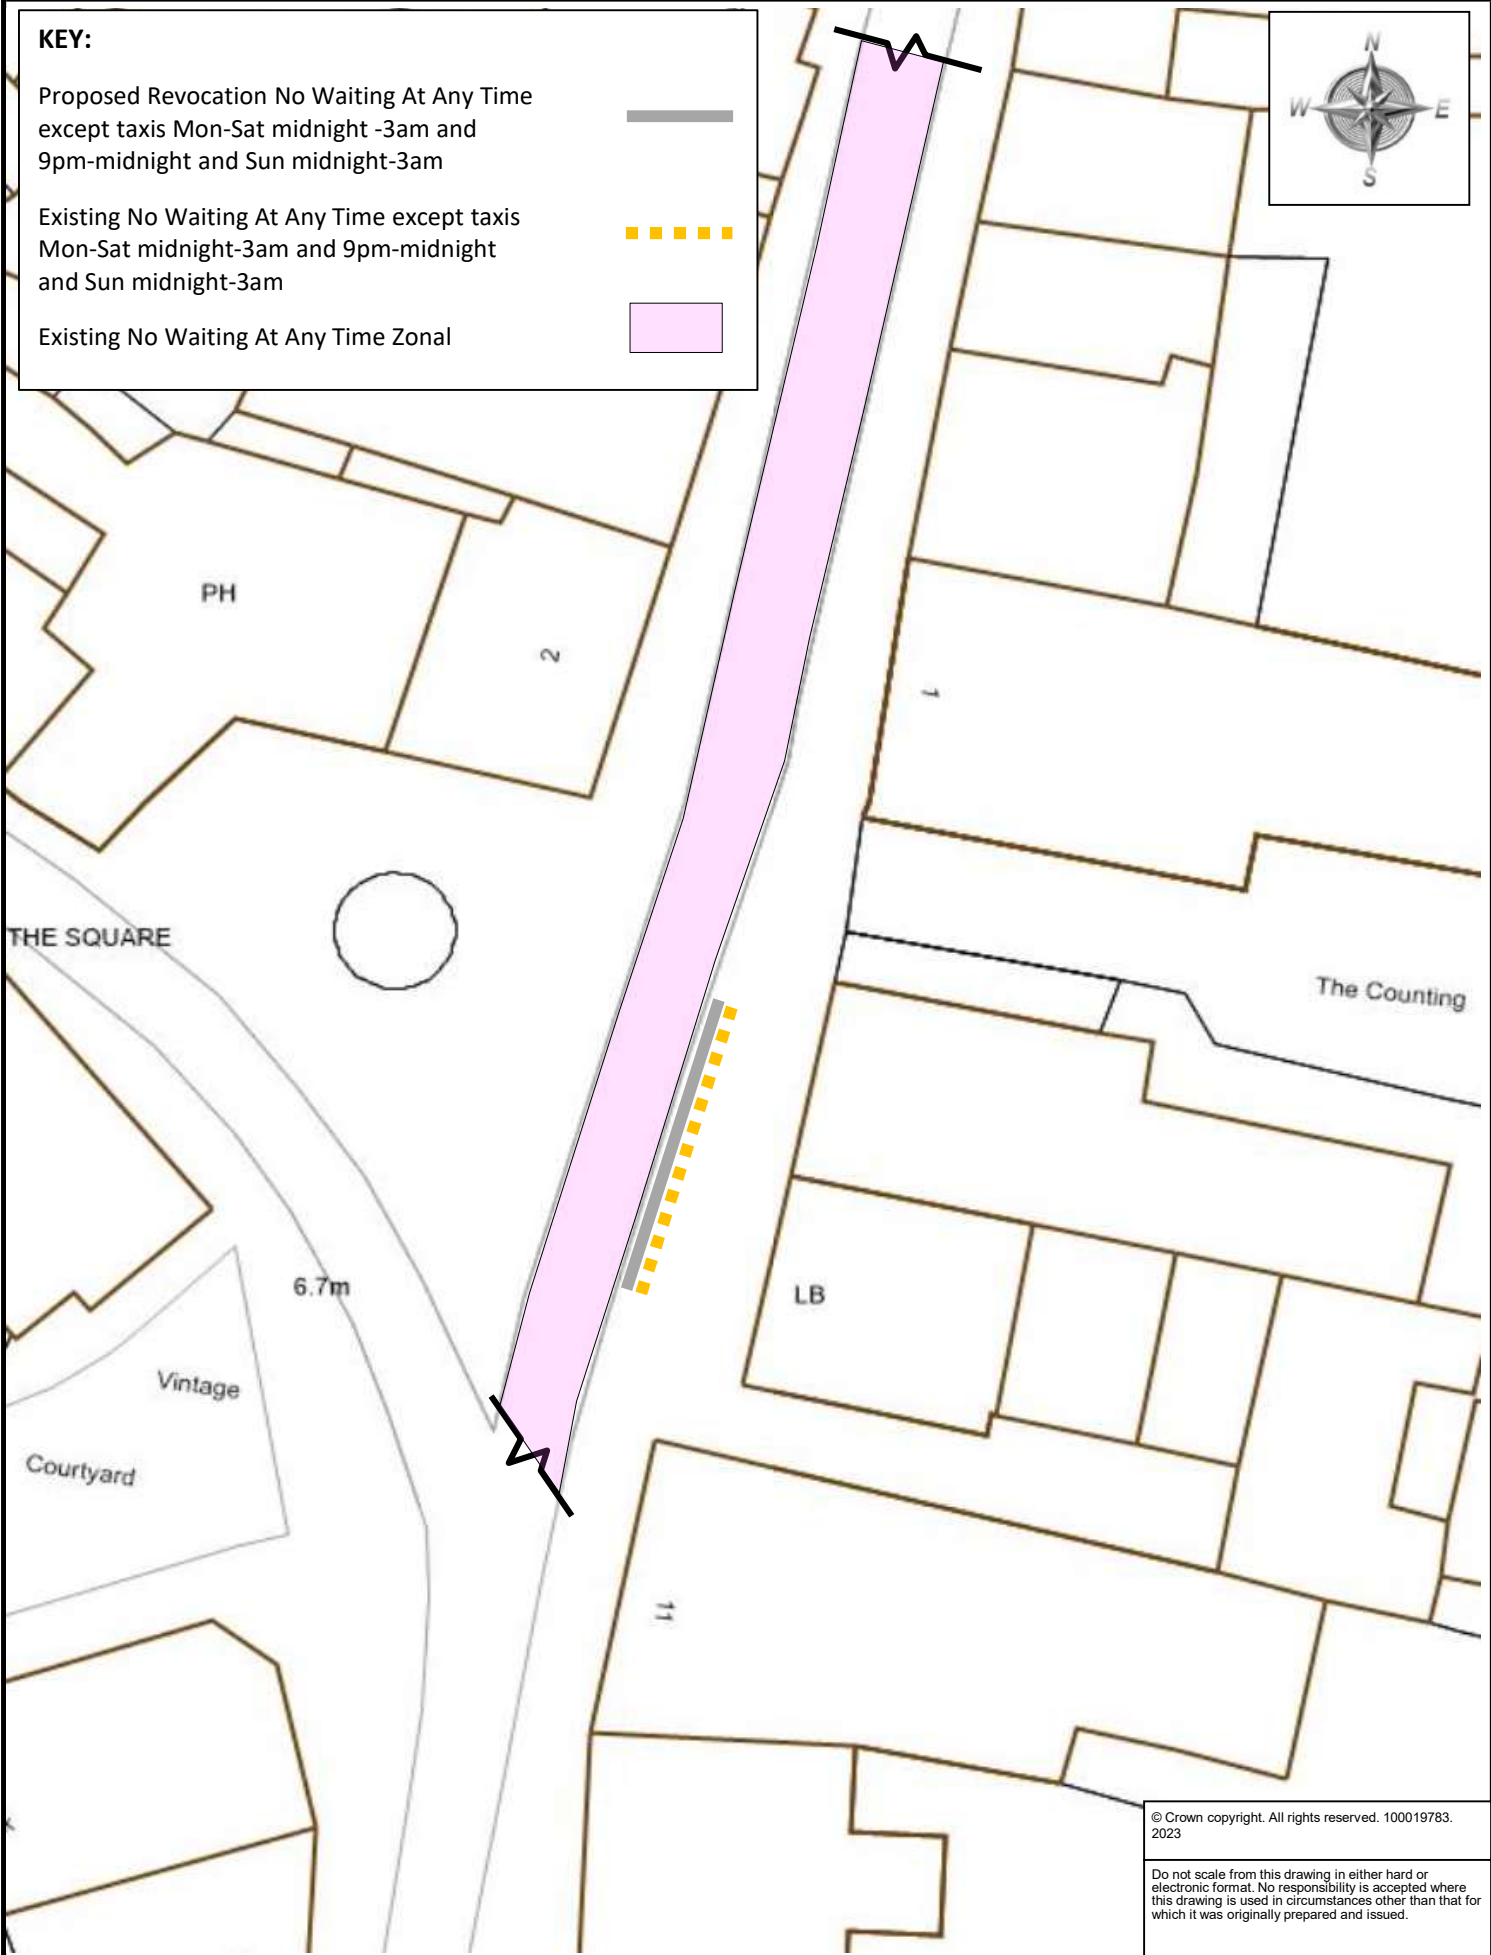

© Crown copyright. All rights reserved. 100019783. 2023


Do not scale from this drawing in either hard or electronic format. No responsibility is accepted where this drawing is used in circumstances other than that for which it was originally prepared and issued.



Meg Booth - Director of Climate Change, Environment and Transport  
 TRAFFIC MANAGEMENT TEAM  
 DEVON HIGHWAYS  
 GREAT MOOR HOUSE,  
 BITTERN ROAD,  
 EXETER,  
 EX2 7NL  
 Telephone 0345 155 1004

**SCHEME**  
 FORE STREET, SEATON  
**DRAWING**  
 EAST DEVON TAXI RANK REVIEW

drawn by	ML	scale	NTS
date	02-Mar-2023	O.S.Ref	294400,094300
drawing number		<b>ENV6060/12 (A)</b>	

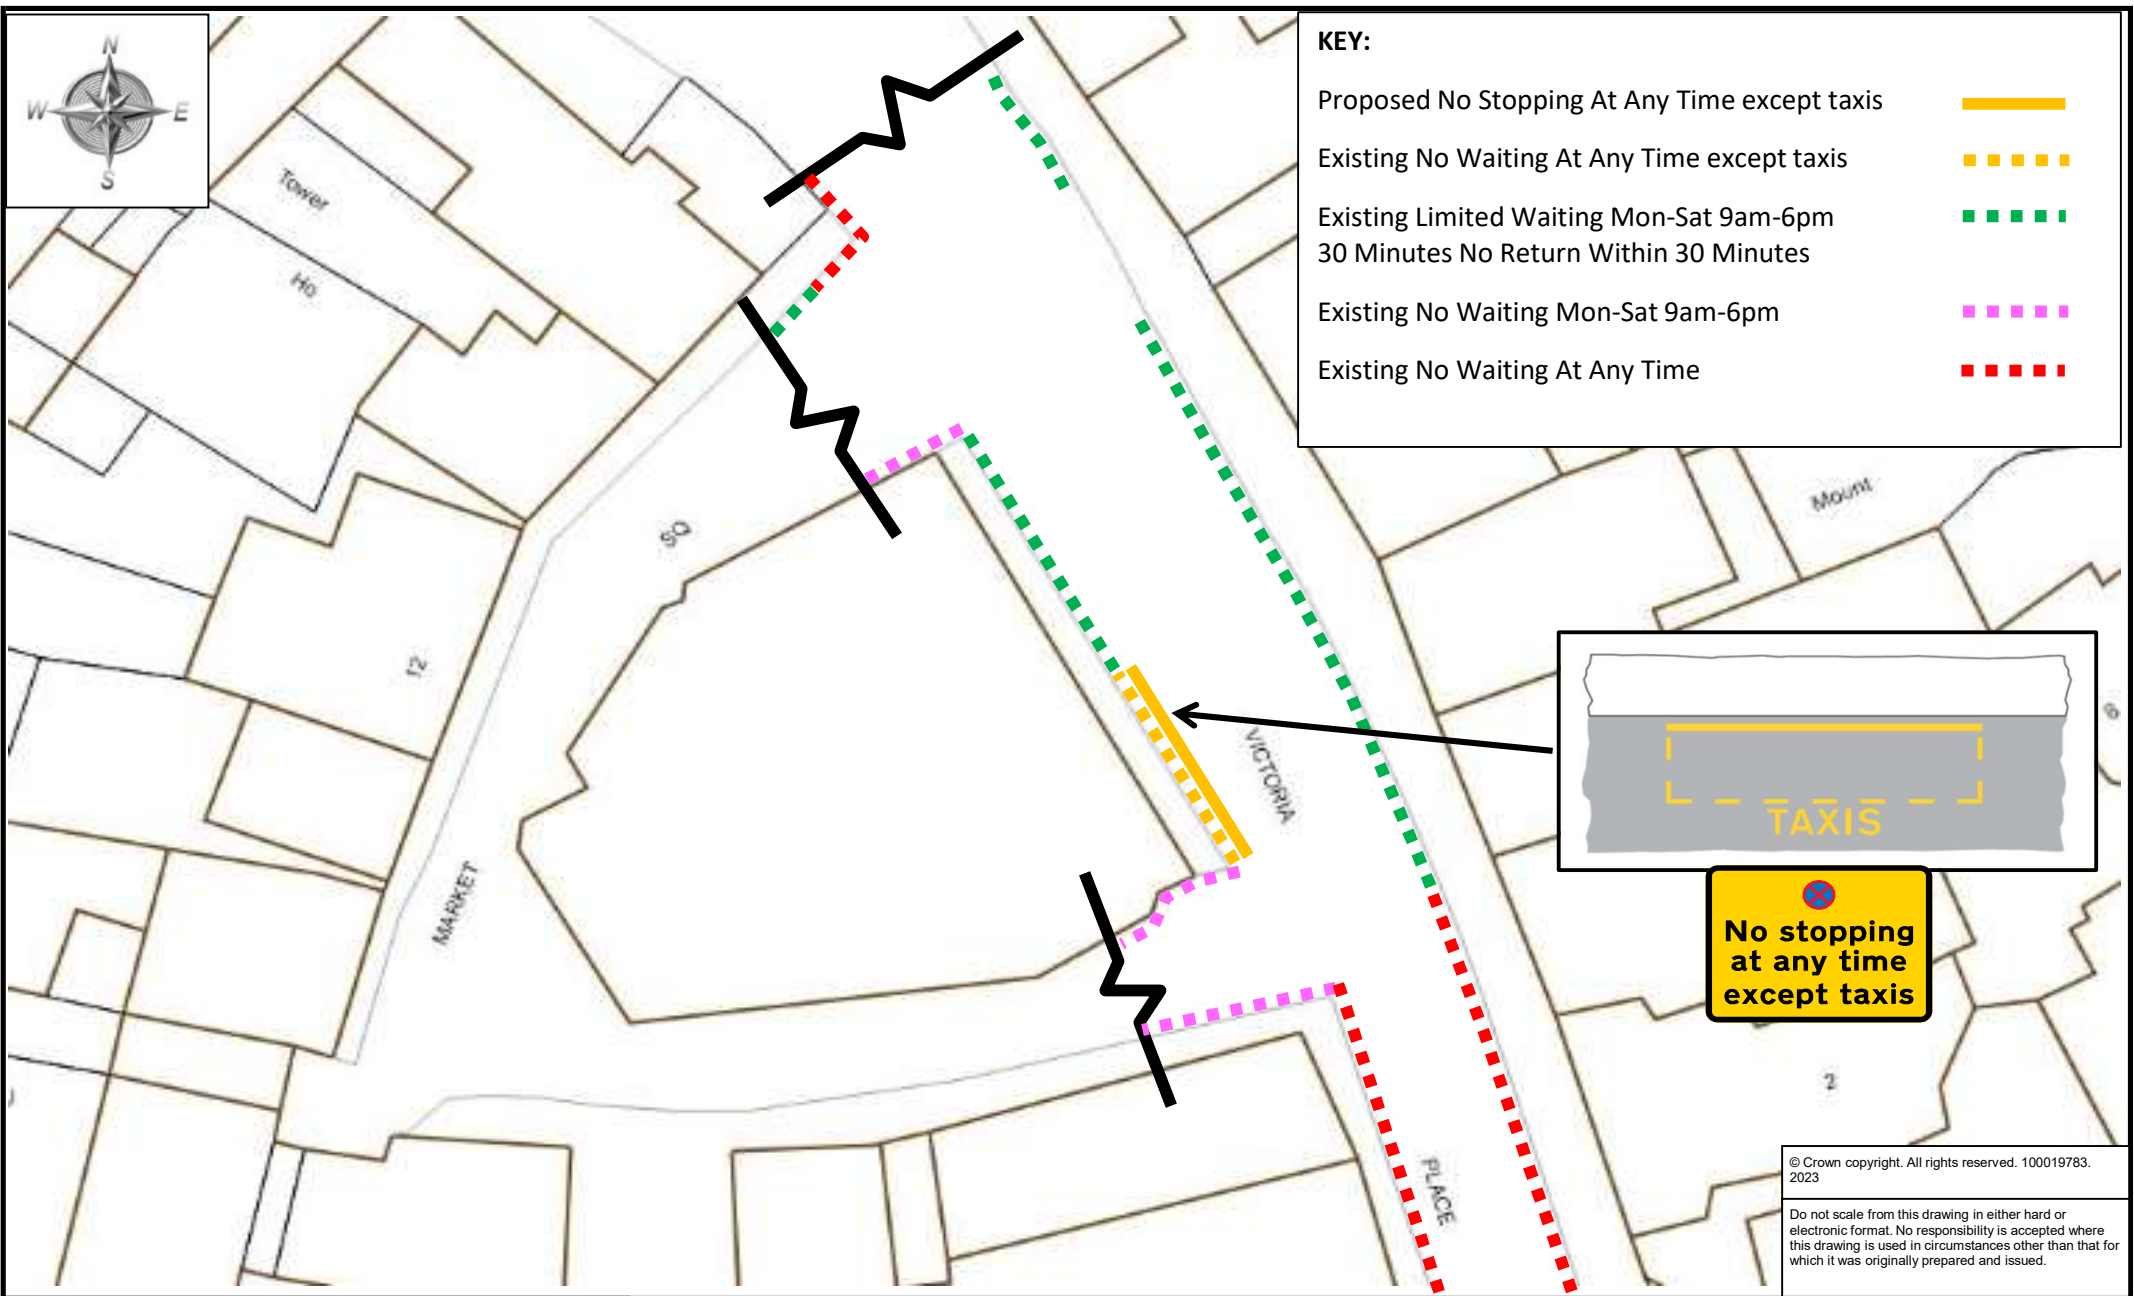

**KEY:**

Proposed No Stopping At Any Time except taxis	
Existing No Waiting At Any Time except taxis	
Existing Limited Waiting Mon-Sat 9am-6pm 30 Minutes No Return Within 30 Minutes	
Existing No Waiting Mon-Sat 9am-6pm	
Existing No Waiting At Any Time	



© Crown copyright. All rights reserved. 100019783. 2023

Do not scale from this drawing in either hard or electronic format. No responsibility is accepted where this drawing is used in circumstances other than that for which it was originally prepared and issued.



Meg Booth - Director of Climate Change, Environment and Transport


TRAFFIC ORDERS & POLICY TEAM  
DEVON COUNTY COUNCIL, HIGHWAY MANAGEMENT, LUCOMBE HOUSE, COUNTY HALL, TOPSHAM ROAD, EXETER, EX2 4QD

Telephone 0345 155 1004

SCHEME	VICTORIA PLACE, AXMINSTER	
DRAWING	EAST DEVON TAXI RANK REVIEW	

drawn by	ML	scale	NTS
date	21-Feb-2023	O.S.Ref	329723, 98614
drawing number	ENV6060/13 (A)		



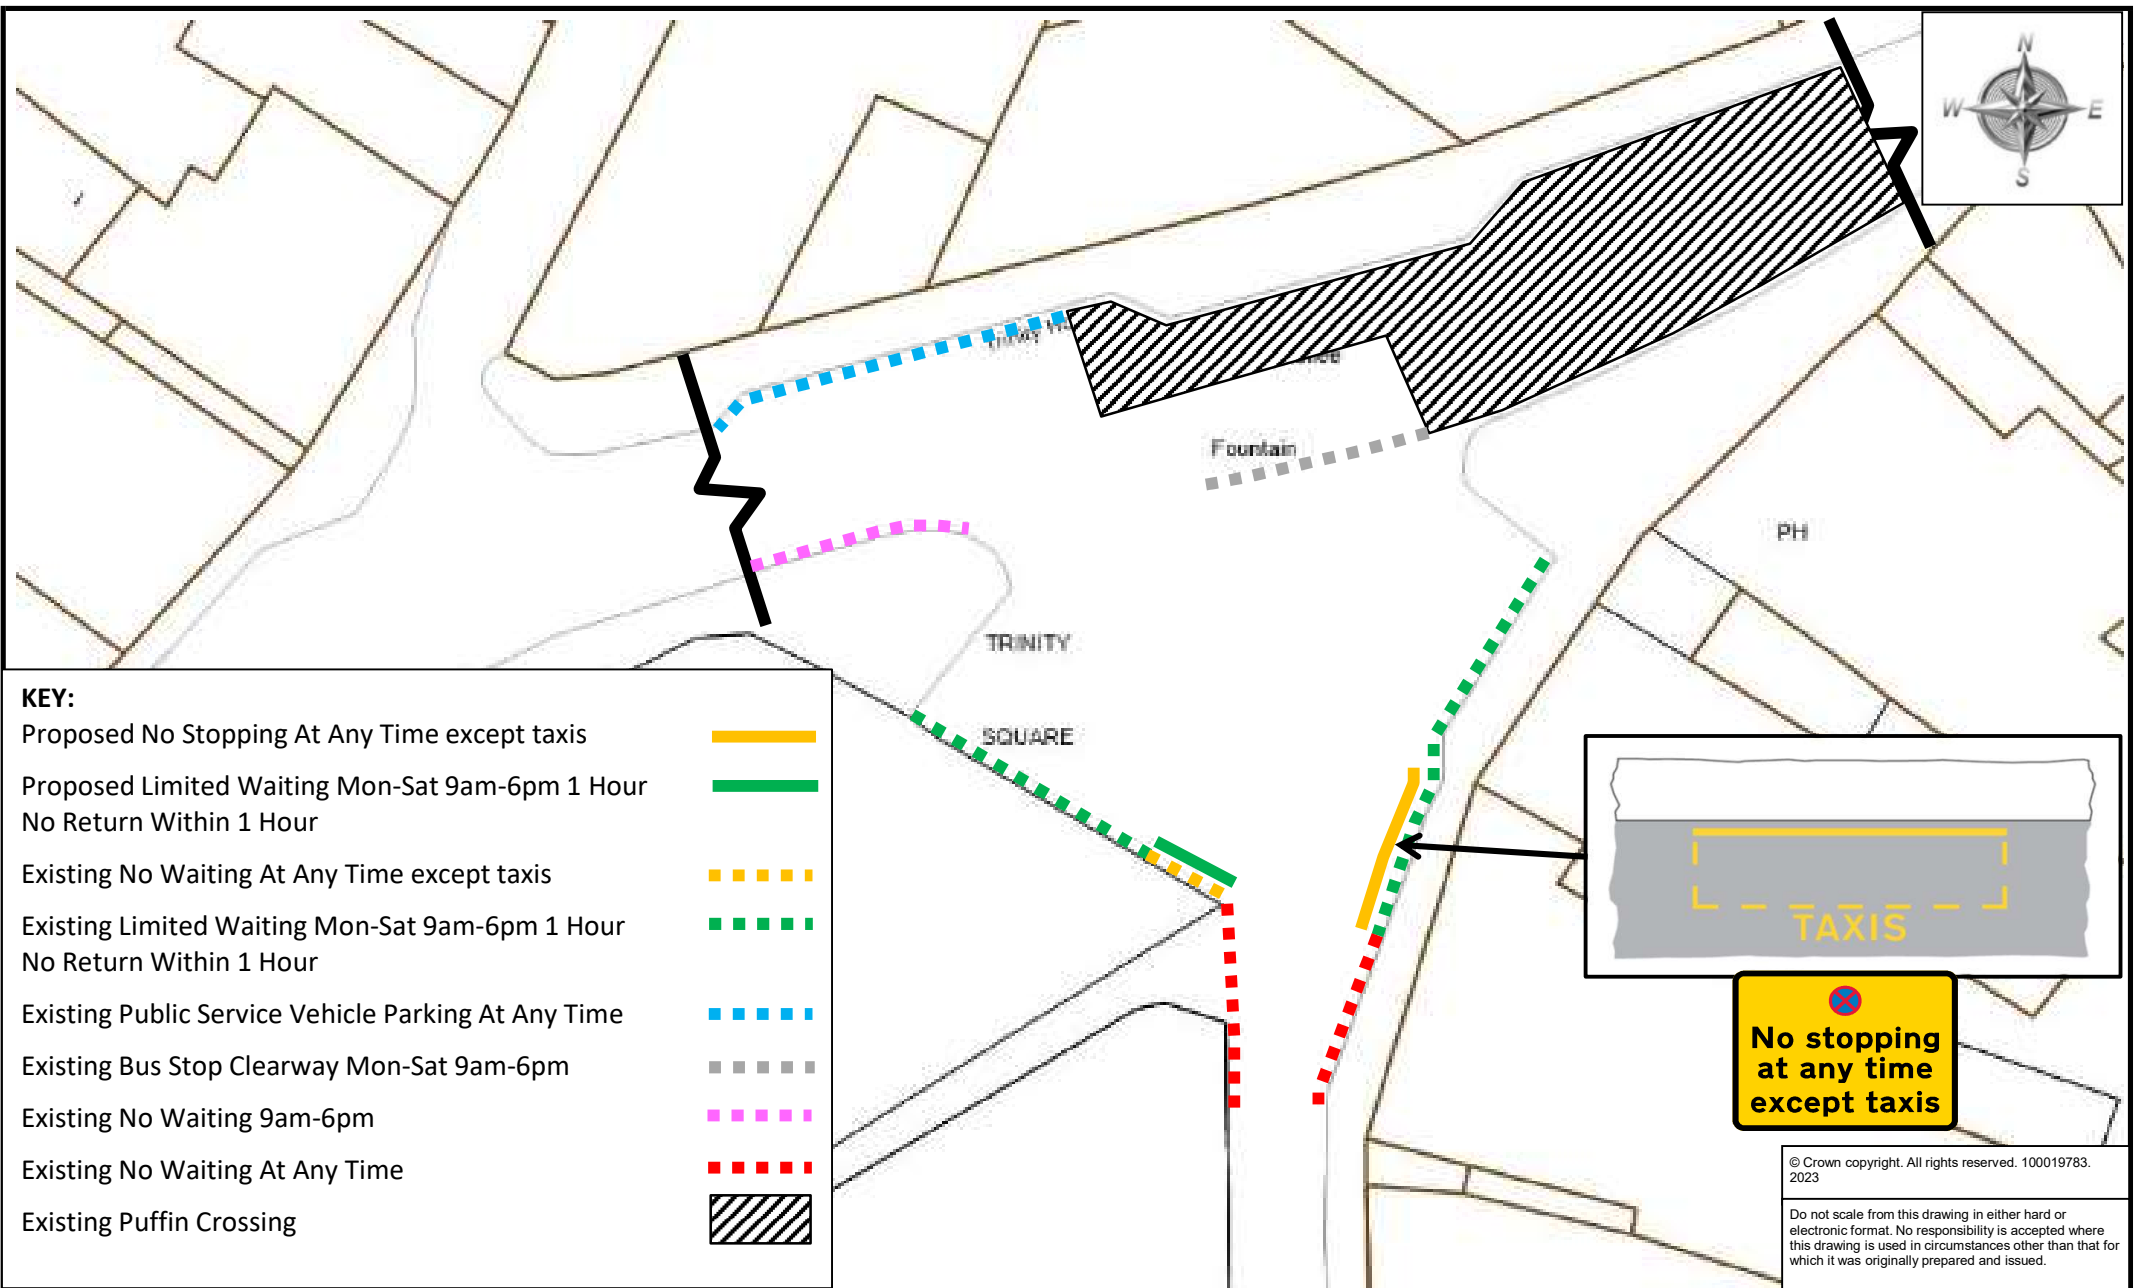

**KEY:**

Proposed No Stopping At Any Time except taxis	
Proposed Limited Waiting Mon-Sat 9am-6pm 1 Hour No Return Within 1 Hour	
Existing No Waiting At Any Time except taxis	
Existing Limited Waiting Mon-Sat 9am-6pm 1 Hour No Return Within 1 Hour	
Existing Public Service Vehicle Parking At Any Time	
Existing Bus Stop Clearway Mon-Sat 9am-6pm	
Existing No Waiting 9am-6pm	
Existing No Waiting At Any Time	
Existing Puffin Crossing	

© Crown copyright. All rights reserved. 100019783. 2023

Do not scale from this drawing in either hard or electronic format. No responsibility is accepted where this drawing is used in circumstances other than that for which it was originally prepared and issued.



Meg Booth - Director of Climate Change, Environment and Transport

TRAFFIC ORDERS & POLICY TEAM  
DEVON COUNTY COUNCIL, HIGHWAY MANAGEMENT, LUCOMBE HOUSE, COUNTY HALL, TOPSHAM ROAD, EXETER, EX2 4QD



Telephone 0345 155 1004

<i>SCHEME</i>	SILVER STREET, AXMINSTER	
<i>DRAWING</i>	EAST DEVON TAXI RANK REVIEW	

<i>drawn by</i>	<i>scale</i>
ML	NTS
<i>date</i>	<i>O.S.Ref</i>
21-Feb-2023	329677, 98524
<i>drawing number</i>	
ENV6060/14 (A)	

**KEY:**

- Proposed No Stopping At Any Time except taxis —————
- Existing No Waiting At Any Time except taxis - - - - -
- Existing Limited Waiting Mon-Sat 9am-6pm 1 Hour  
No Return Within 2 Hours - · - · -
- Existing Bus Stop Clearway - - - - -
- Existing No Waiting Tues, Thurs and Sat 6am-9am - · - · -
- Existing No Waiting At Any Time - · - · -

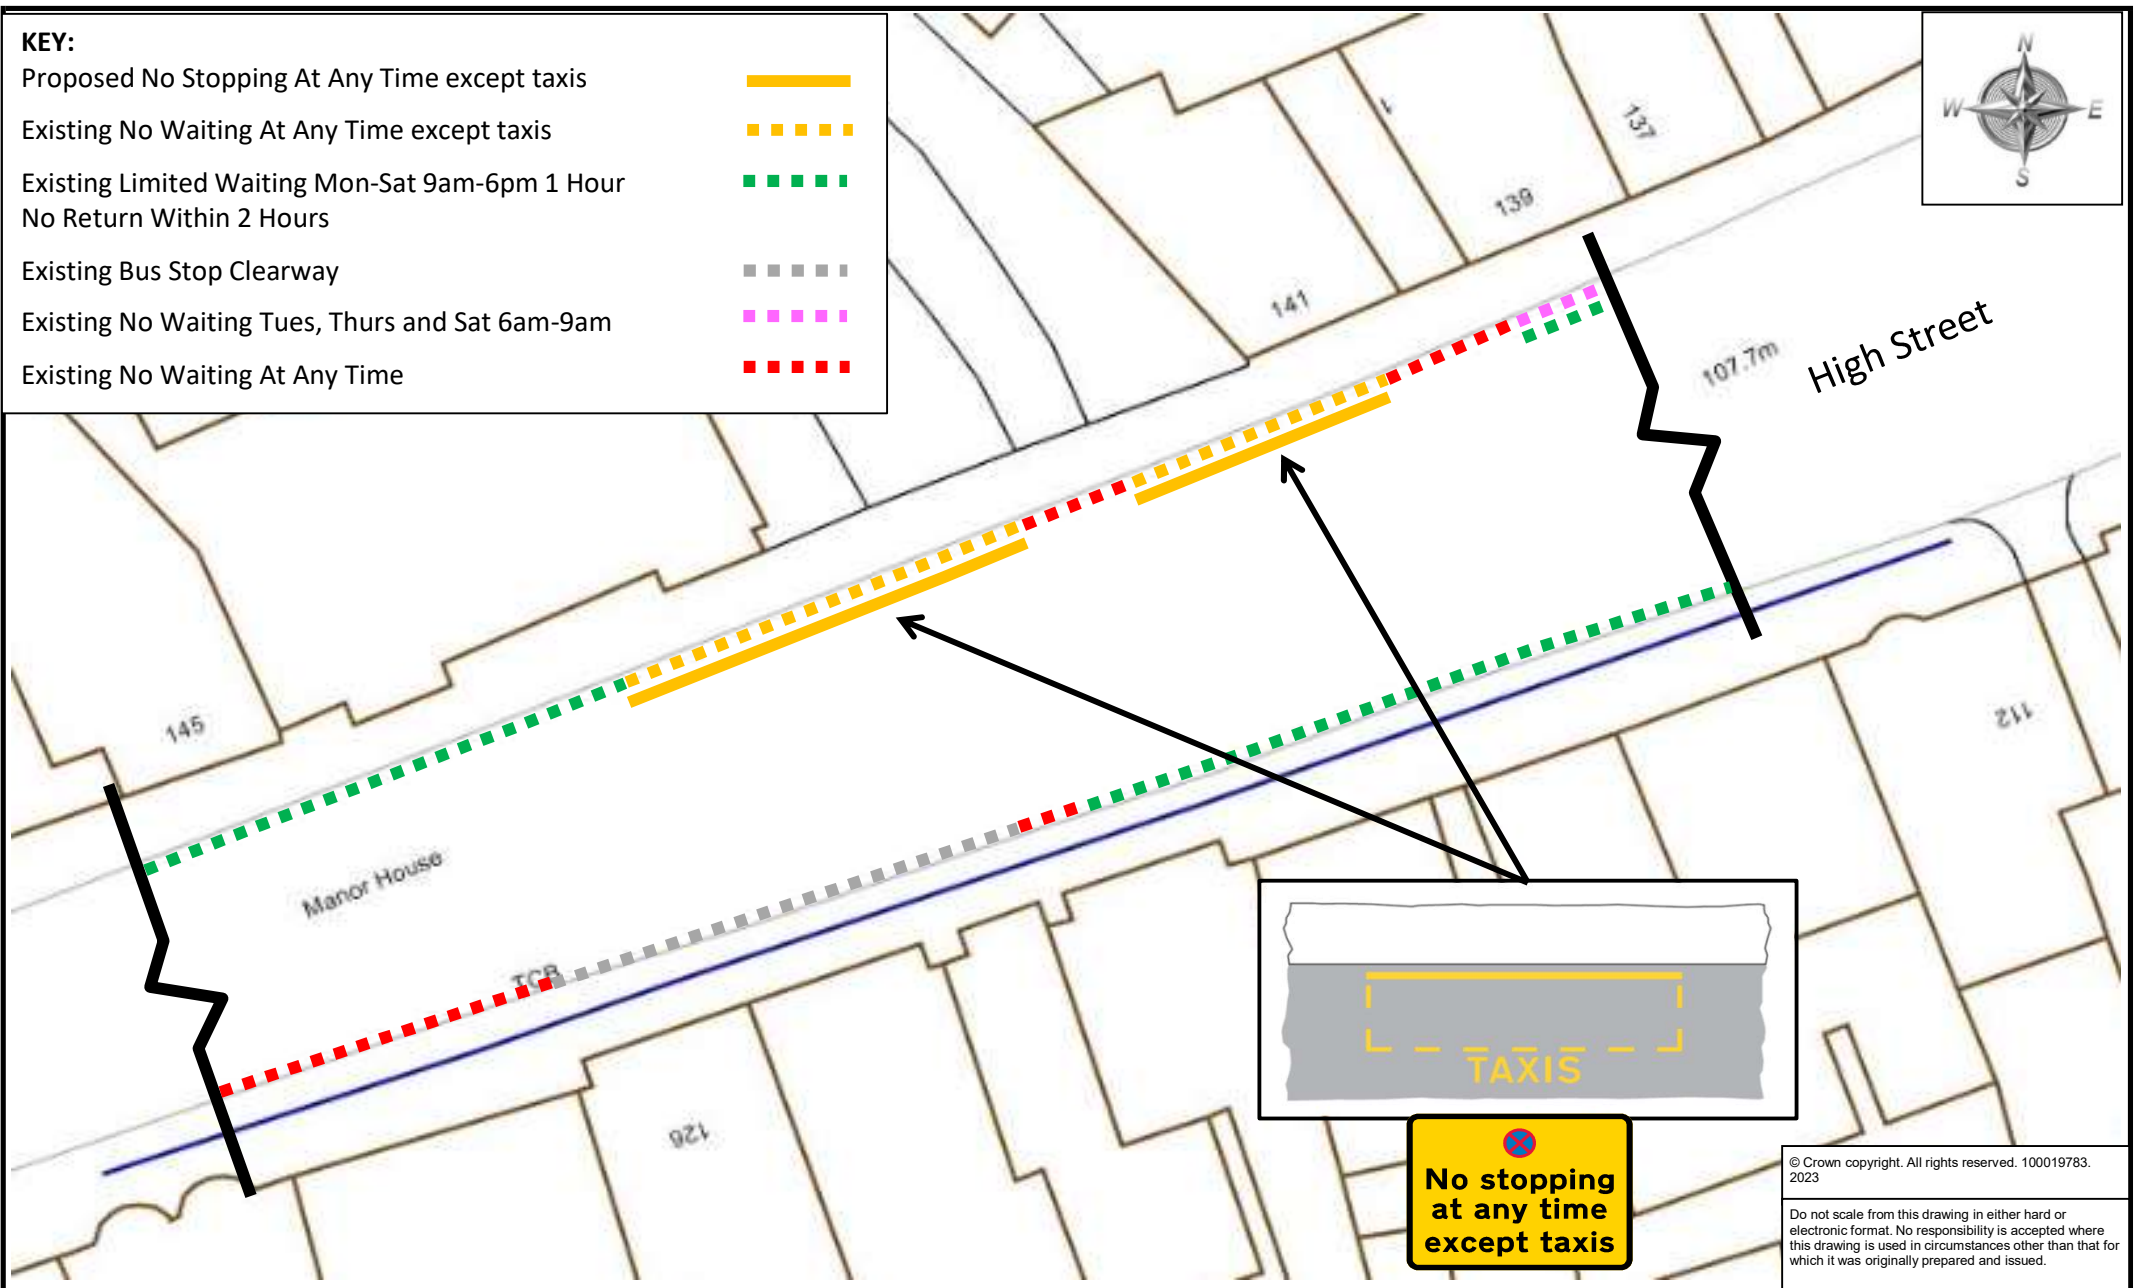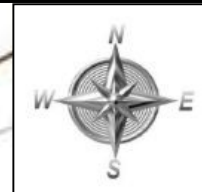

© Crown copyright. All rights reserved. 100019783. 2023

Do not scale from this drawing in either hard or electronic format. No responsibility is accepted where this drawing is used in circumstances other than that for which it was originally prepared and issued.



Meg Booth - Chief Officer for Highways, Infrastructure Development & Waste

TRAFFIC ORDERS & POLICY TEAM  
DEVON COUNTY COUNCIL, HIGHWAY MANAGEMENT, LUCOMBE HOUSE, COUNTY HALL, TOPSHAM ROAD, EXETER, EX2 4QD

Telephone 0345 155 1004

*SCHEME* HIGH STREET, HONITON

*DRAWING* EAST DEVON TAXI RANK REVIEW

<i>drawn by</i>	<i>scale</i>
ML	NTS
<i>date</i>	<i>O.S.Ref</i>
21-Feb-2023	316157, 100628
<i>drawing number</i>	
ENV6060/15 (A)	

**KEY:**

Proposed No Stopping At Any Time except taxis



Existing No Waiting At Any Time except taxis





Existing Existing No Stopping Except Drop Off & Pick Up  
Max Stay 5 Mins



Existing Bus Stand No Stopping Except Buses At Any Time



Existing Pedestrian and Cycle Zone

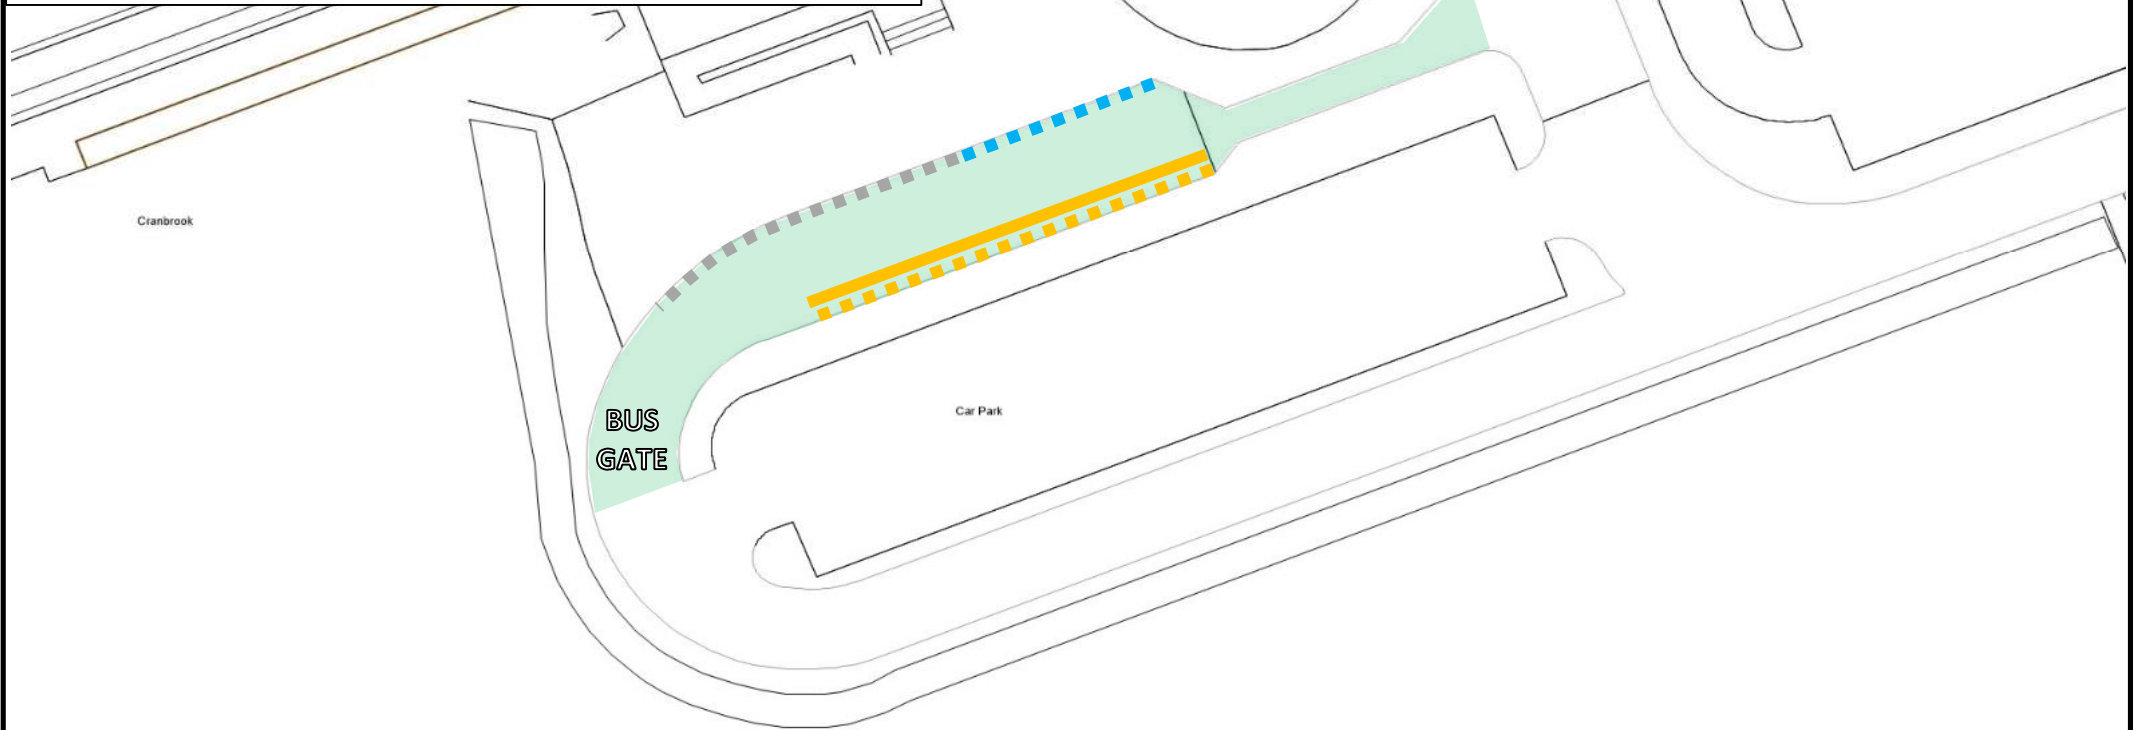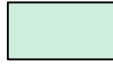

© Crown copyright. All rights reserved. 100019783. 2023

Do not scale from this drawing in either hard or electronic format. No responsibility is accepted where this drawing is used in circumstances other than that for which it was originally prepared and issued.



Meg Booth - Chief Officer for Highways, Infrastructure Development & Waste

TRAFFIC ORDERS & POLICY TEAM  
DEVON COUNTY COUNCIL, HIGHWAY MANAGEMENT, LUCOMBE HOUSE, COUNTY HALL, TOPSHAM ROAD, EXETER, EX2 4QD

Telephone 0345 155 1004

*SCHEME*

BURROUGH FIELDS, CRANBROOK

*DRAWING*

EAST DEVON TAXI RANK REVIEW

*drawn by*

ML

*scale*

NTS

*date*


21-Feb-2023

*O.S.Ref*

299896, 95433

*drawing number*

**ENV6060/16 (A)**

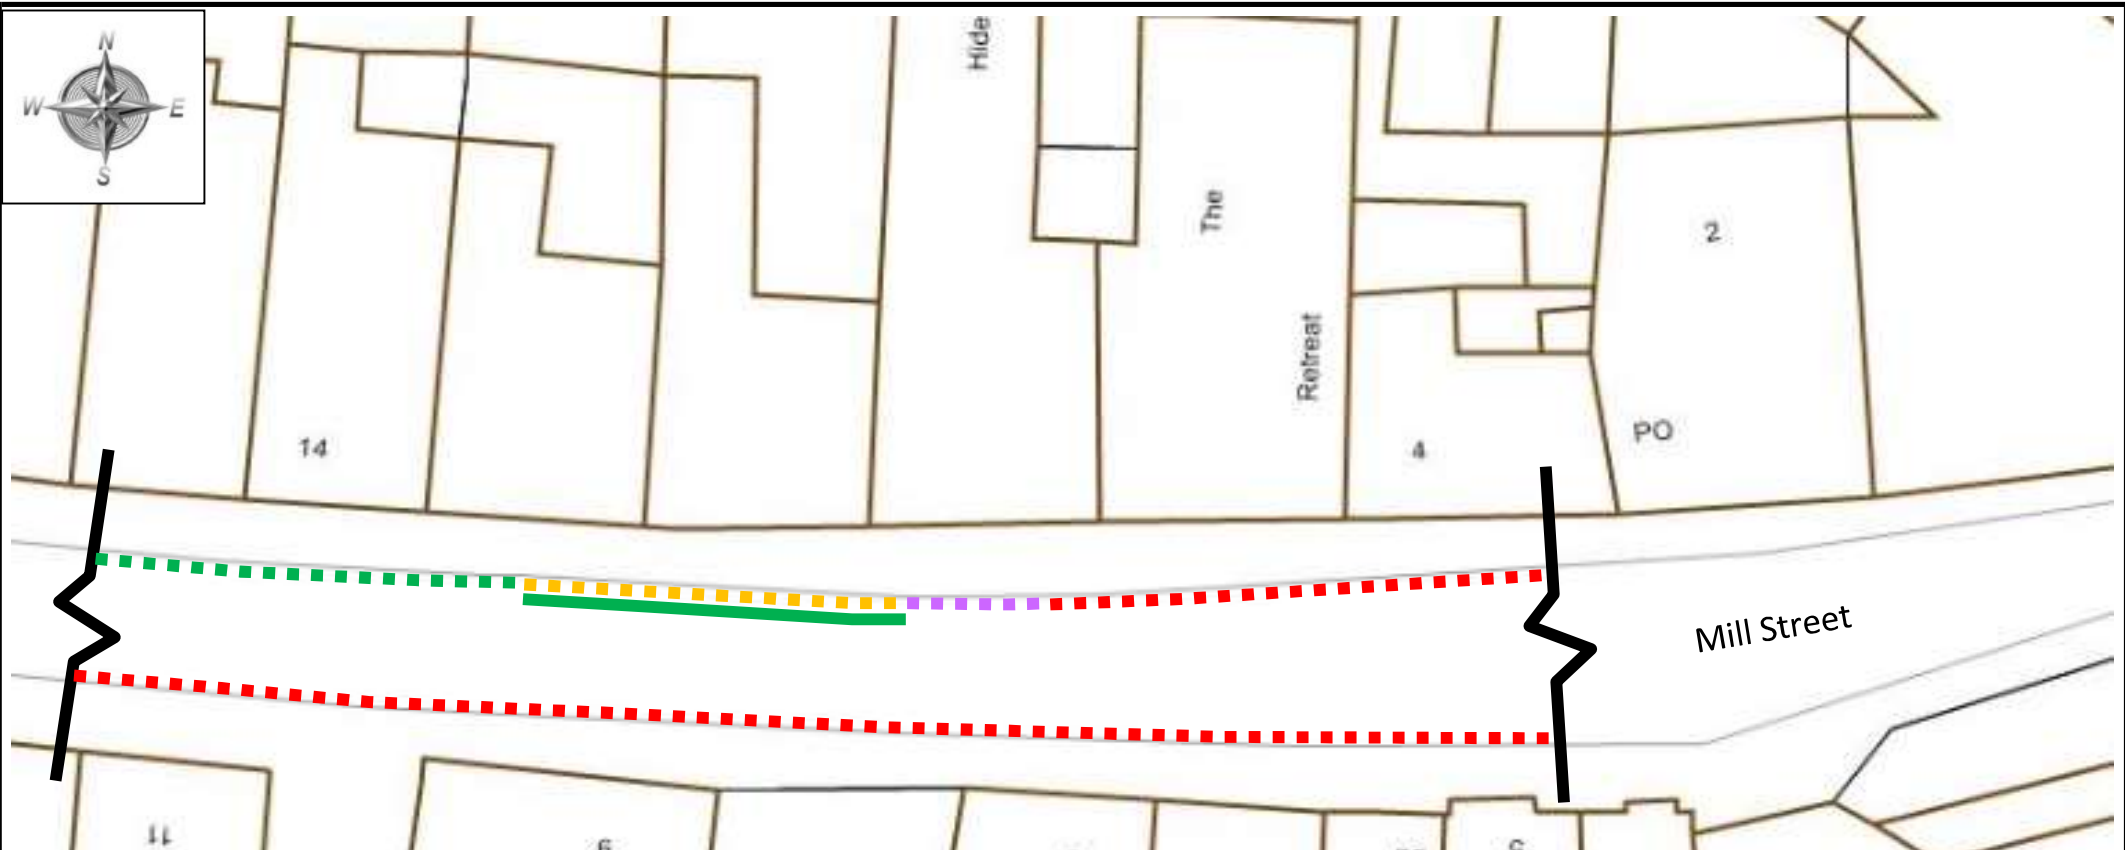

**KEY:**

Proposed Limited Waiting Mon-Sat 9am-6pm 1 Hour  
No Return Within 2 Hours



Existing No Waiting At Any Time except taxis



Existing Disabled Badge Holders Only At Any Time



Existing Limited Waiting Mon-Sat 9am-6pm 1 Hour  
No Return Within 2 Hours



Existing No Waiting At Any Time



© Crown copyright. All rights reserved. 100019783.  
2023

Do not scale from this drawing in either hard or  
electronic format. No responsibility is accepted where  
this drawing is used in circumstances other than that for  
which it was originally prepared and issued.



Meg Booth - Director of Climate  
Change, Environment and Transport

TRAFFIC ORDERS & POLICY TEAM  
DEVON COUNTY COUNCIL, HIGHWAY  
MANAGEMENT, LUCOMBE HOUSE, COUNTY  
HALL, TOPSHAM ROAD, EXETER, EX2 4QD

Telephone 0345 155 1004

*SCHEME*

MILL STREET, OTTERY ST MARY

*DRAWING*

EAST DEVON TAXI RANK REVIEW

*drawn by*

ML

*scale*

NTS

*date*

21-Feb-2023

*O.S.Ref*

299973, 80911

*drawing number*

**ENV6060/17 (A)**