





SCALE FOR PLANNING PURPOSES ONLY.

© Crown copyright and database rights 2021  
Ordnance Survey 0100031673

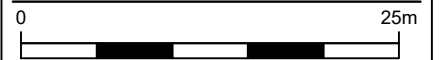

SCALE - 1:500

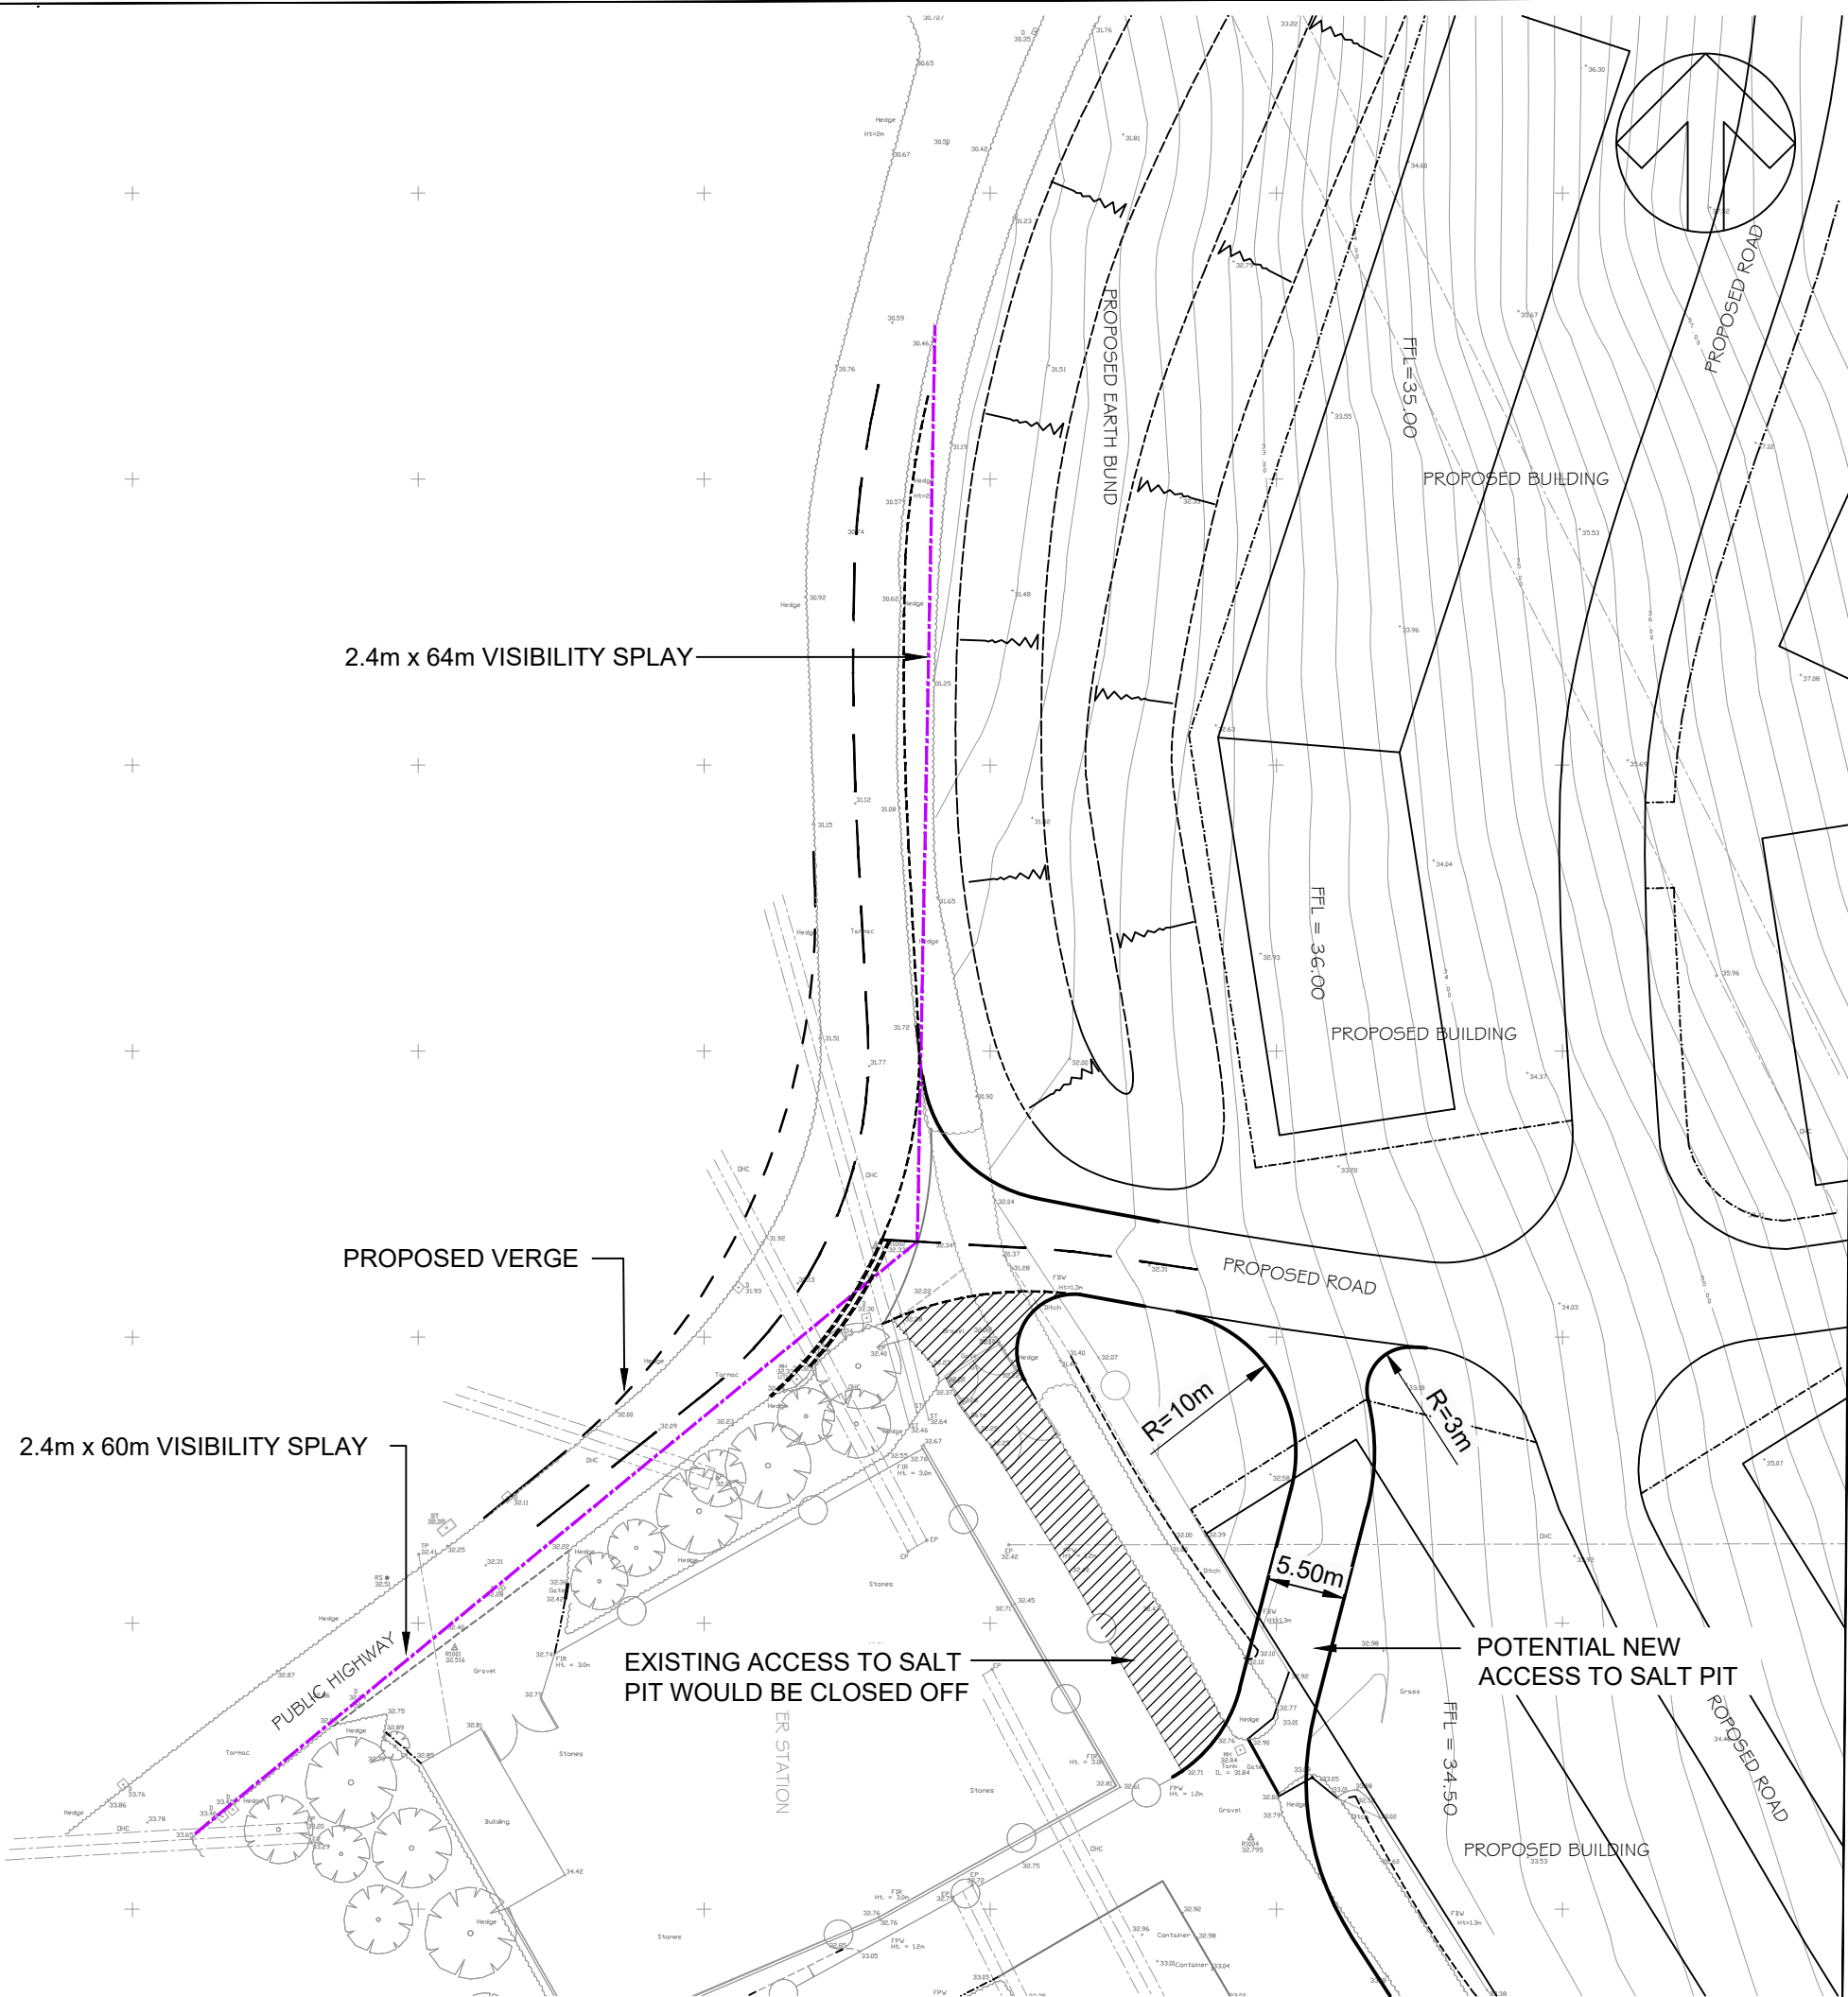

P1	02.03.21	First issue	RS
Rev.	Date	Revision details	By

**Bellamy Transport Consultancy**  
 The Barn, Sherford Street, Taunton, Somerset TA1 3RB  
 M 07533 195429 T 01823 354338  
 E Mike@bellamyc.com W www.bellamyc.com

Client  
 G. B. House & Son

Project  
 PROPOSED NEW VEHICULAR ACCESS TO SALT PIT,  
 CASTLE LANE,  
 WOODBURY,  
 EXETER,  
 DEVON

Drawing title  
 General Arrangement  
 & Visibility Splays

Job no.	Drawing no.	Revision
BTC21023	P_01	P1

Status	Date	Issue Date
INFORMATION	02.03.21	02.03.21
Scale	Drawn by	Checked by
1:500 @ A3	RS	MB