


PRELIMINARY

Land at School Field,  
Plymtree  
for  
J. Persey  
Sketch Layout

Scale: 1:500 @ A1 (1:1000 @ A3)  
Drawing No: 1799 / SK102 Rev-  
The Boat Shed, Michael Browning Way  
Exeter EX2 8DD  
01392 438051 mail@g-a.uk.com

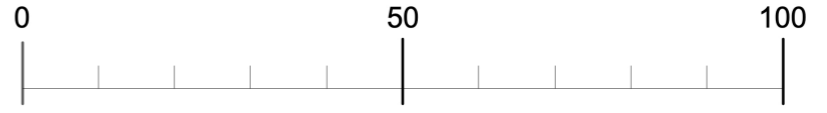

# LAND AT SCHOOL FIELD, PLYMTREE

grainge architects