



THE BEEHIVE COMMUNITY CENTRE, HONTON
SITE PLAN
21157/10A

PLAN 1

THE BEEHIVE COMMUNITY CENTRE, HONITON
21157/12B
FIRST FLOOR

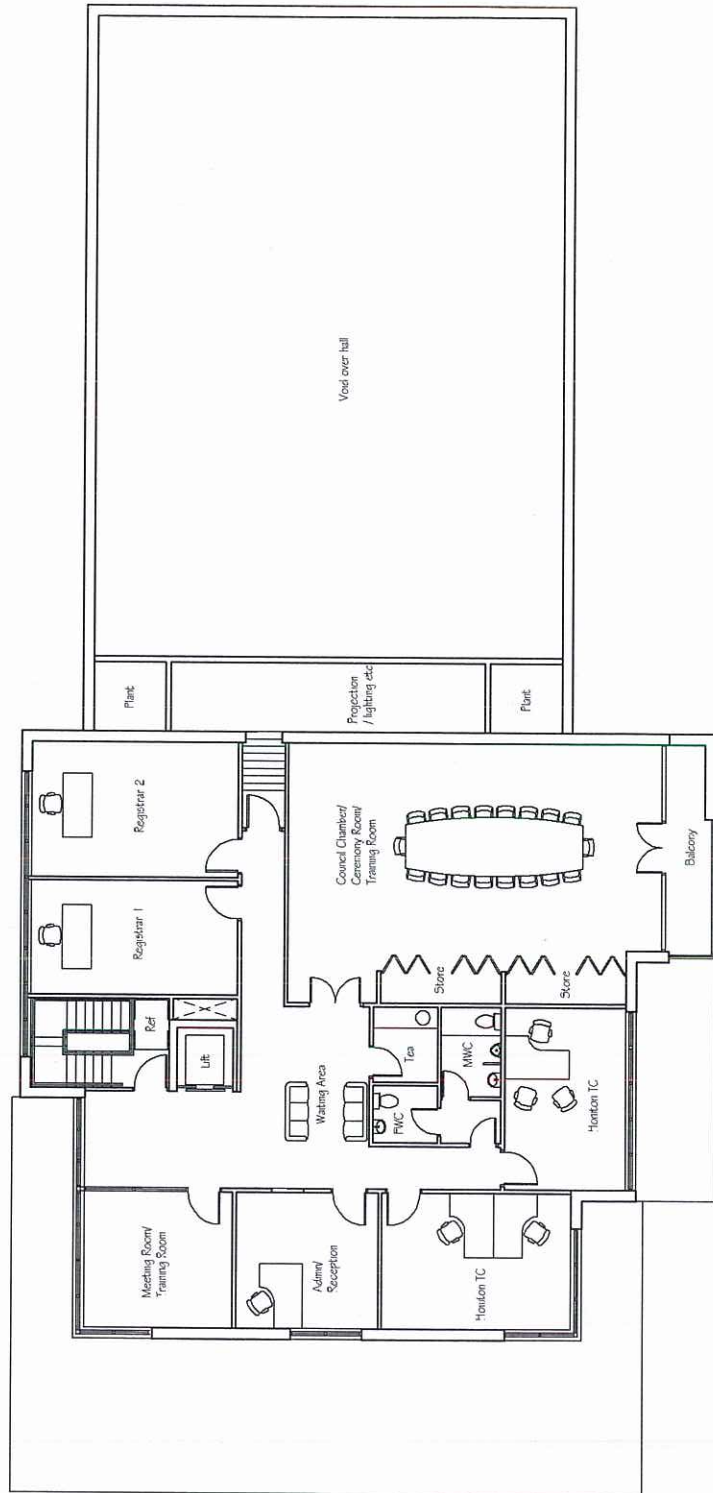

PLAN 3

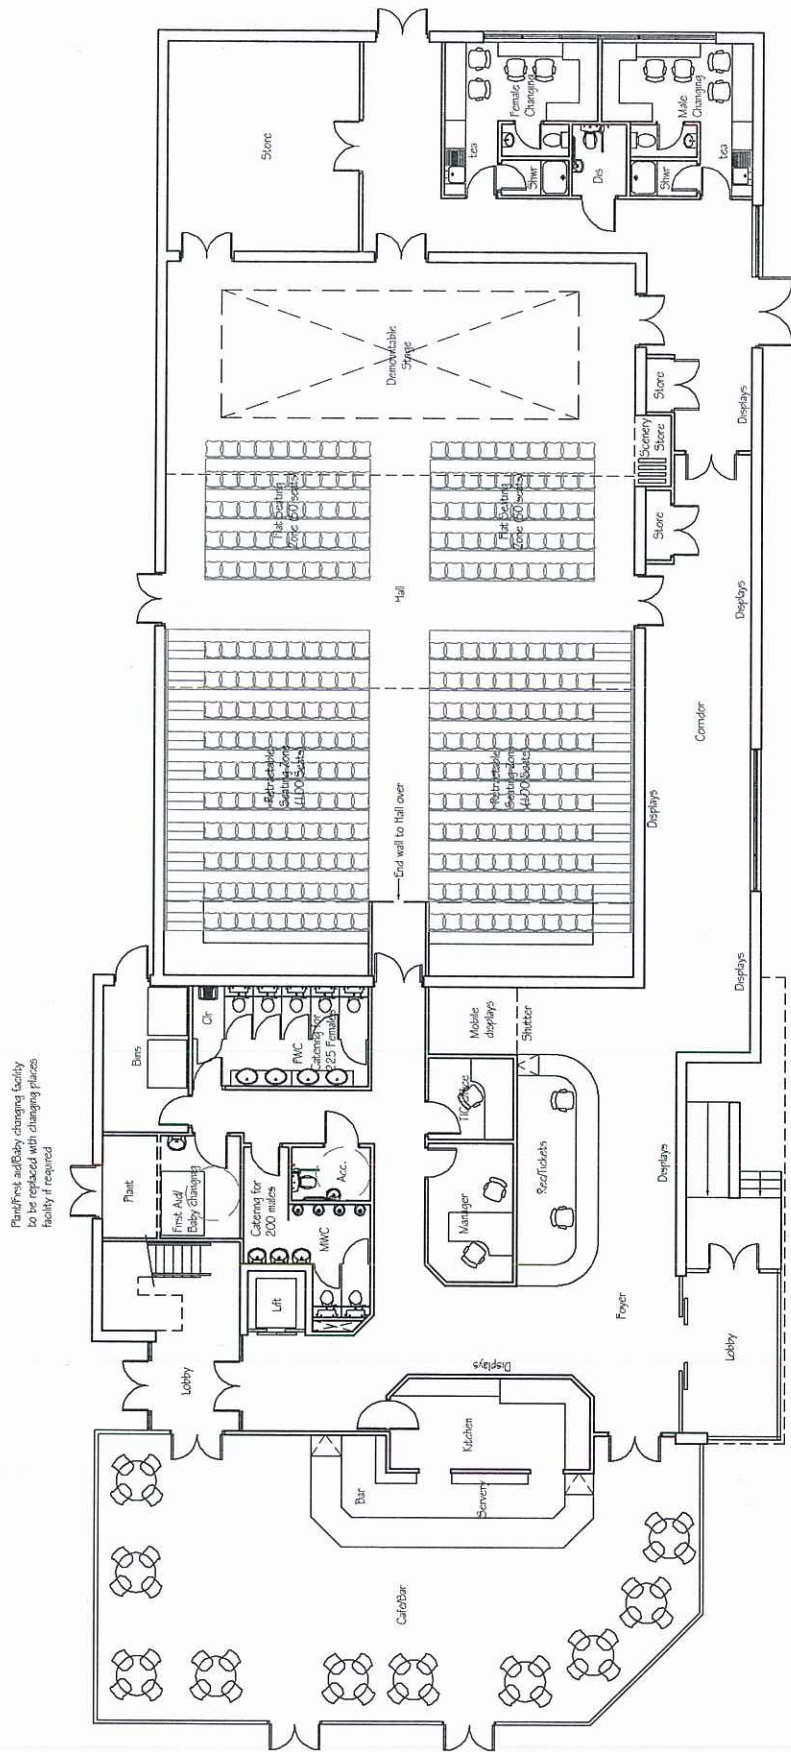

Plant/Frost and Baby changing facility to be replaced with changing planters facility if required.

THE BEEHIVE COMMUNITY CENTRE, HONITON
GROUND FLOOR 21157/11B



PLAN 2