



- NOTES
1. ALL DIMENSIONS ARE IN METRES UNLESS NOTED OTHERWISE.
  2. ALL LEVELS ARE IN METRES RELATIVE TO ORDNANCE DATUM UNLESS NOTED OTHERWISE.

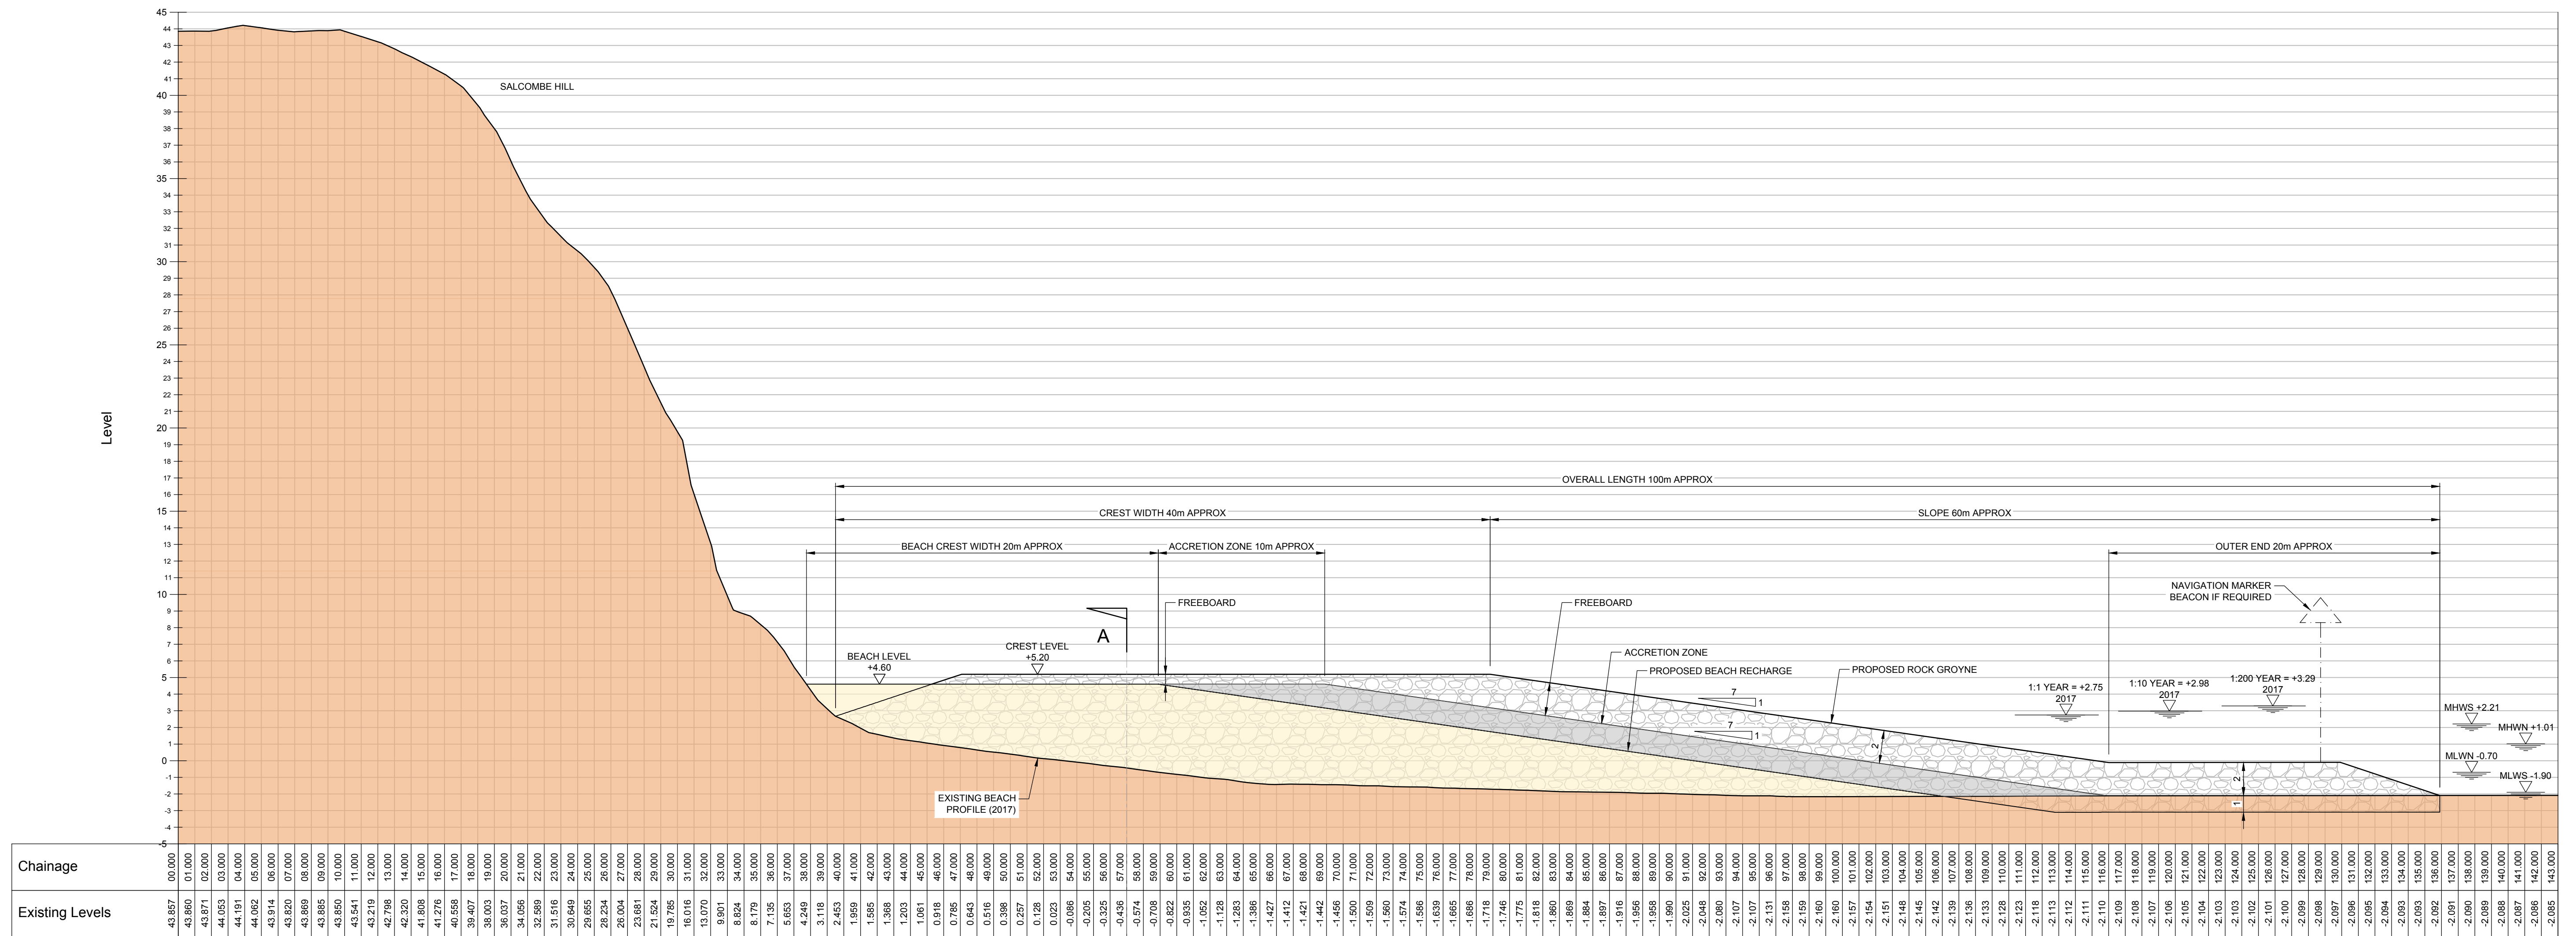

SECTION E-E  
SCALE: H 1:200, V 1:200. DATUM: -5.000

A  
AREA C - EAST BEACH GROUPE

**NOT FOR CONSTRUCTION**  
**DRAFT**

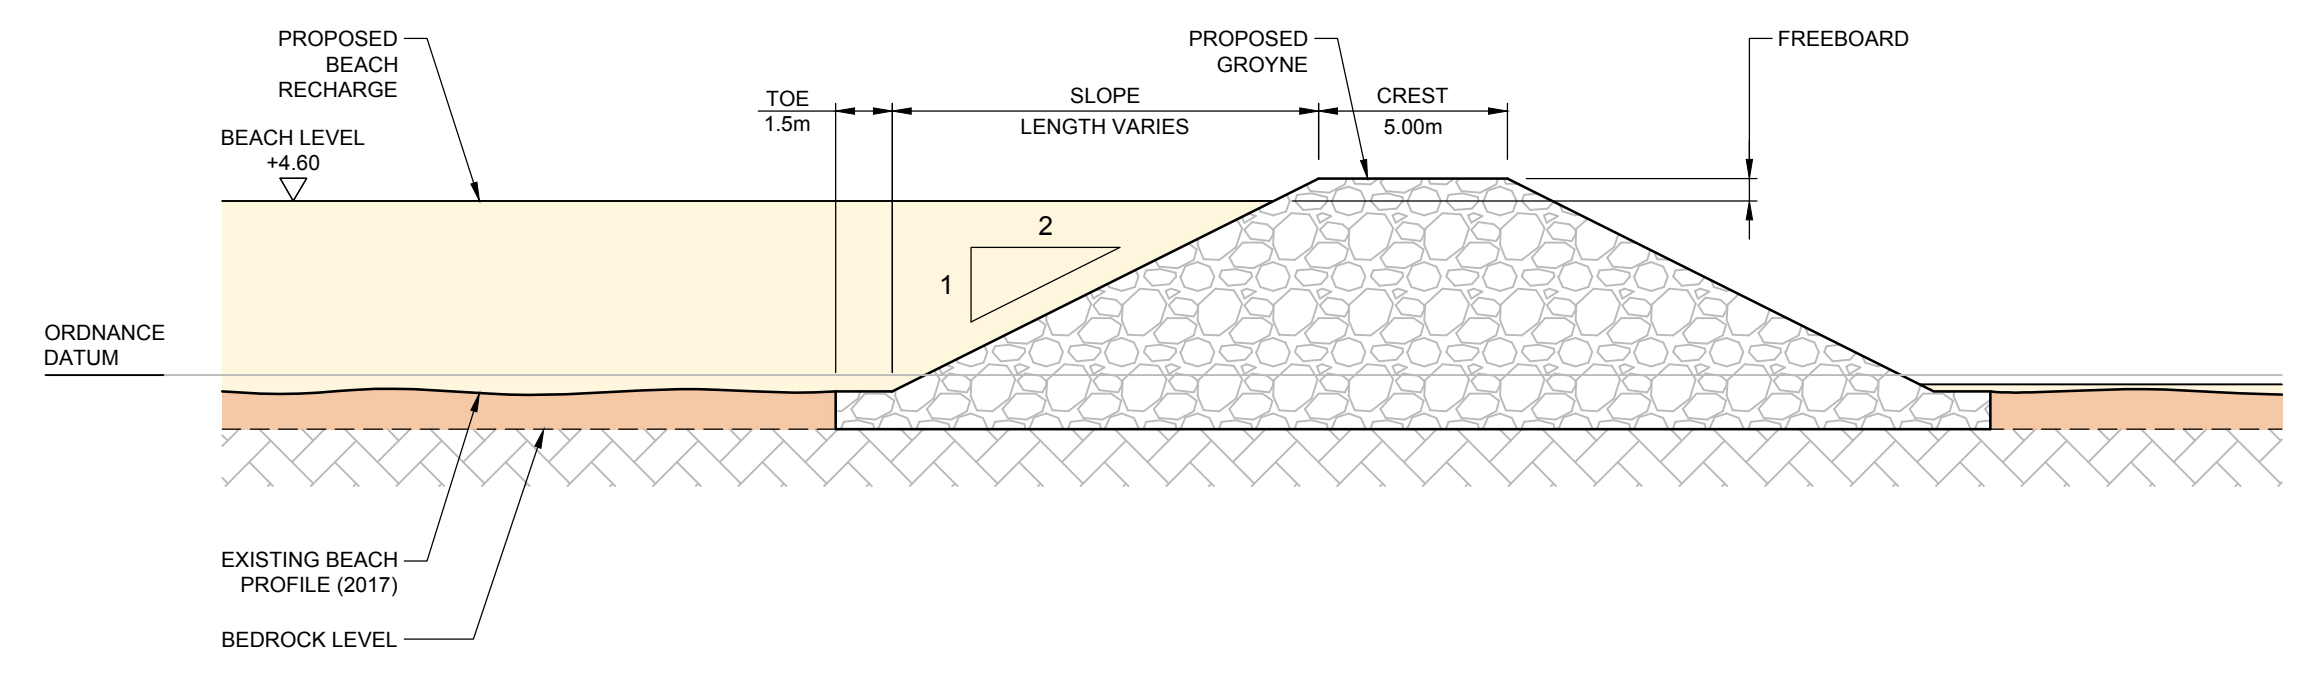

SECTION A-A THROUGH PROPOSED GROUPE (SCHEMATIC)  
SCALE 1:200

REV	DATE	DESCRIPTION	BY	CHK	APP
P3	17.06.2018	FOLLOWING CLIENT REVIEW	AIK	AJ	APL
P2	09.06.2018	FOR CLIENT REVIEW	AIK	AJ	APL
P1	04.06.2018	FOR CLIENT REVIEW	AIK	AJ	APL

CLIENT

PROJECT  
SIDMOUTH BEACH MANAGEMENT SCHEME

TITLE  
AREA C - GROUPE AND BEACH SECTION

Burns House, Harlands Road  
Haywards Heath, RH16 1PG  
Tel: +44(0)1444 455551  
Email: info@rhdhv.com  
www.royalhaskoningdhv.com

DRAWN	CHECKED	APPROVED
A.I.K	AJ	APL
DATE	SCALE	REF.
Apr. 2018	AT A1 AS SHOWN	PB6525
DRAWING No.	REVISION	
PB6525-06	P3	